

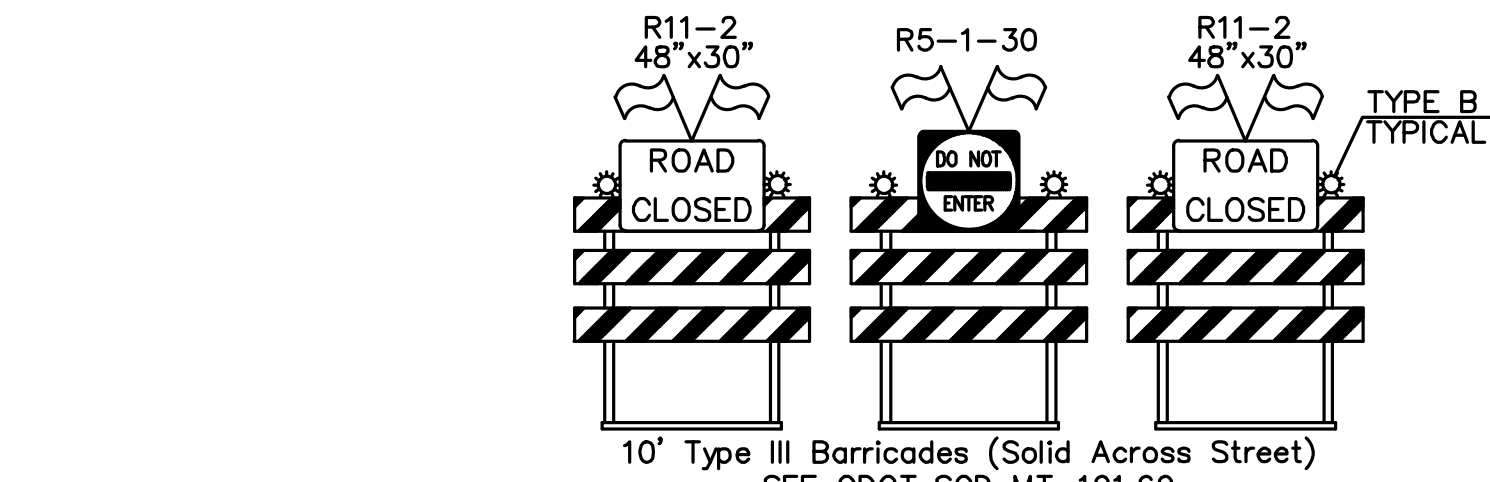
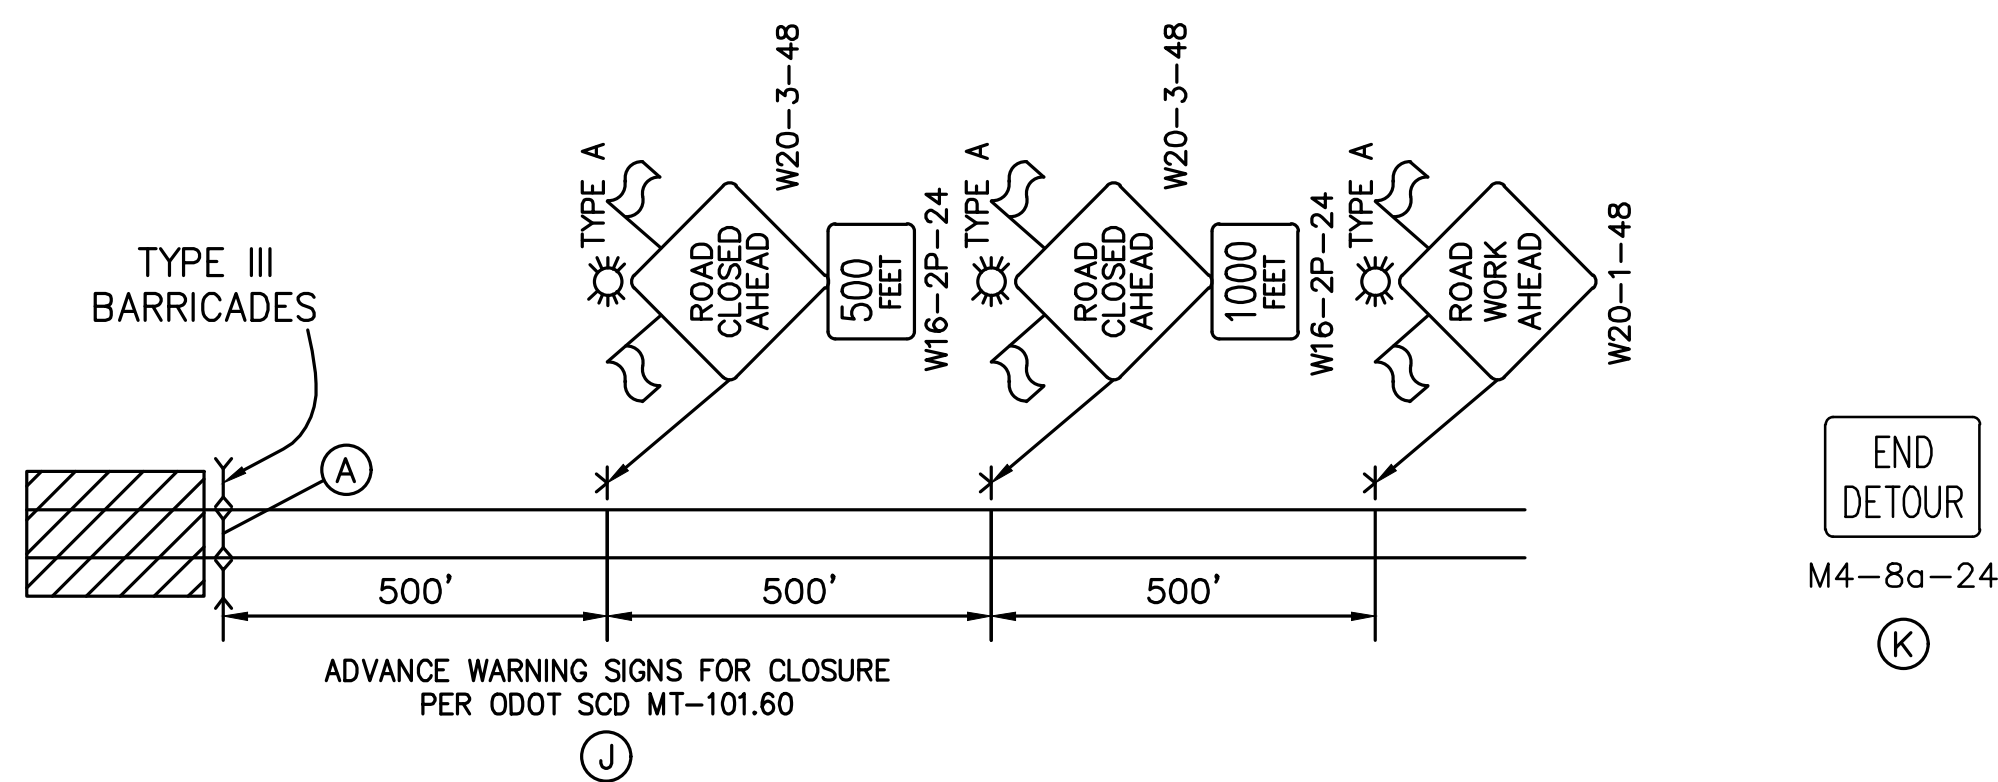
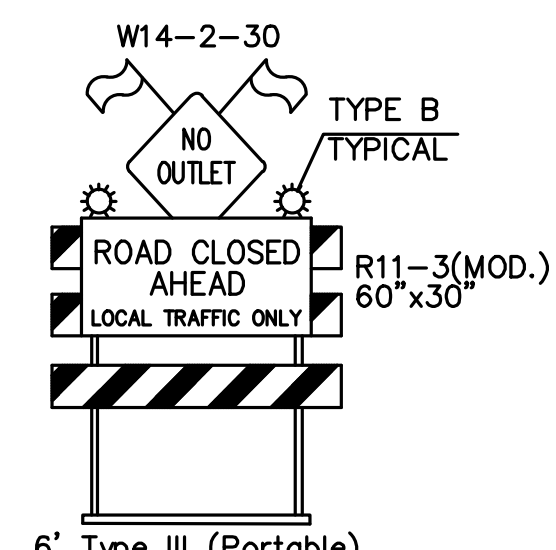
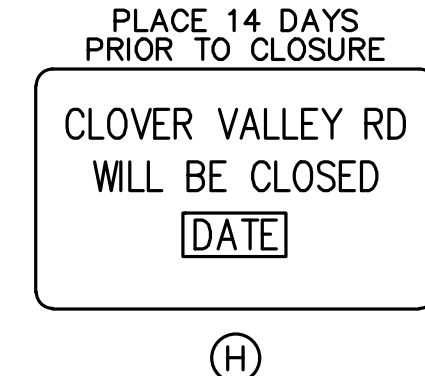


LEGEND



- TYPE 3 ROAD CLOSED BARRICADES
- DETOUR ROUTE
- TEMPORARY SIGN SUPPORT
- WORK ZONE

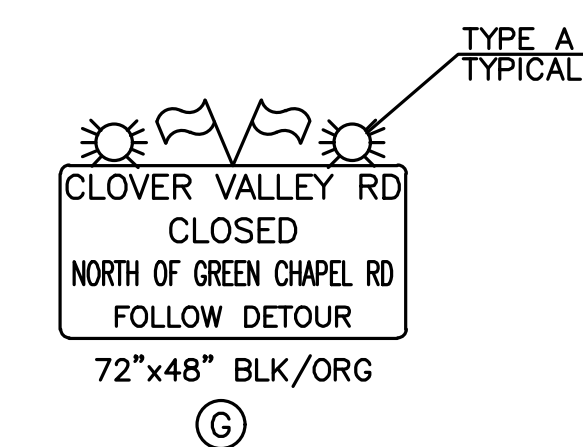

10' Type III Barricades (Solid Across Street)  
SEE ODOT SCD MT-101.60

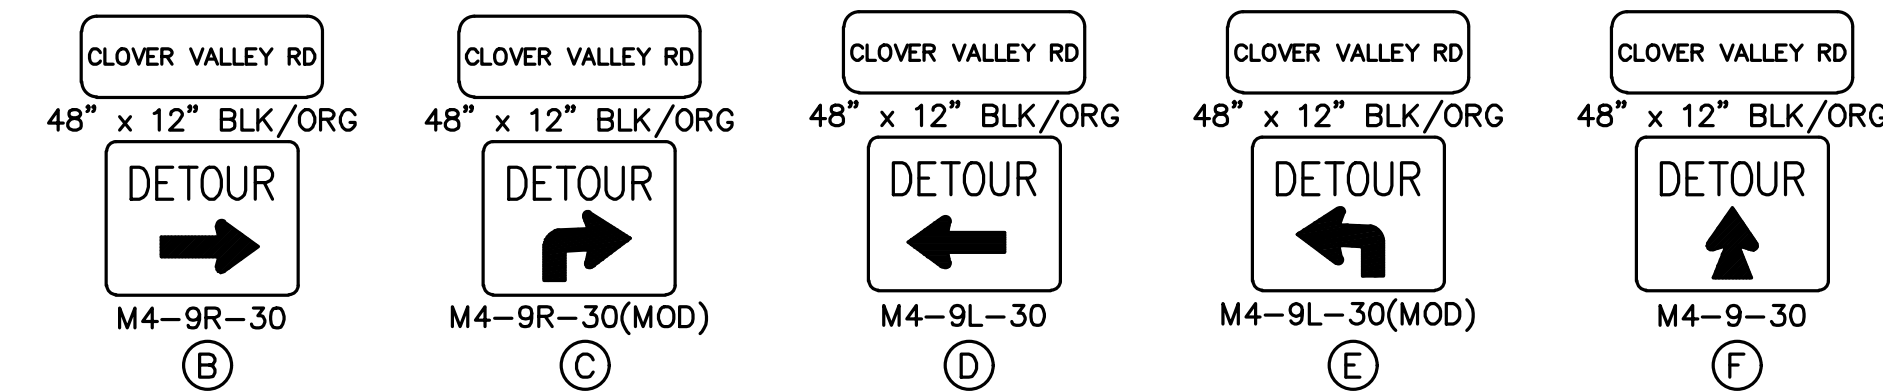

ADVANCE WARNING SIGNS FOR CLOSURE  
PER ODOT SCD MT-101.60

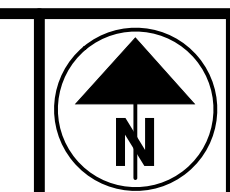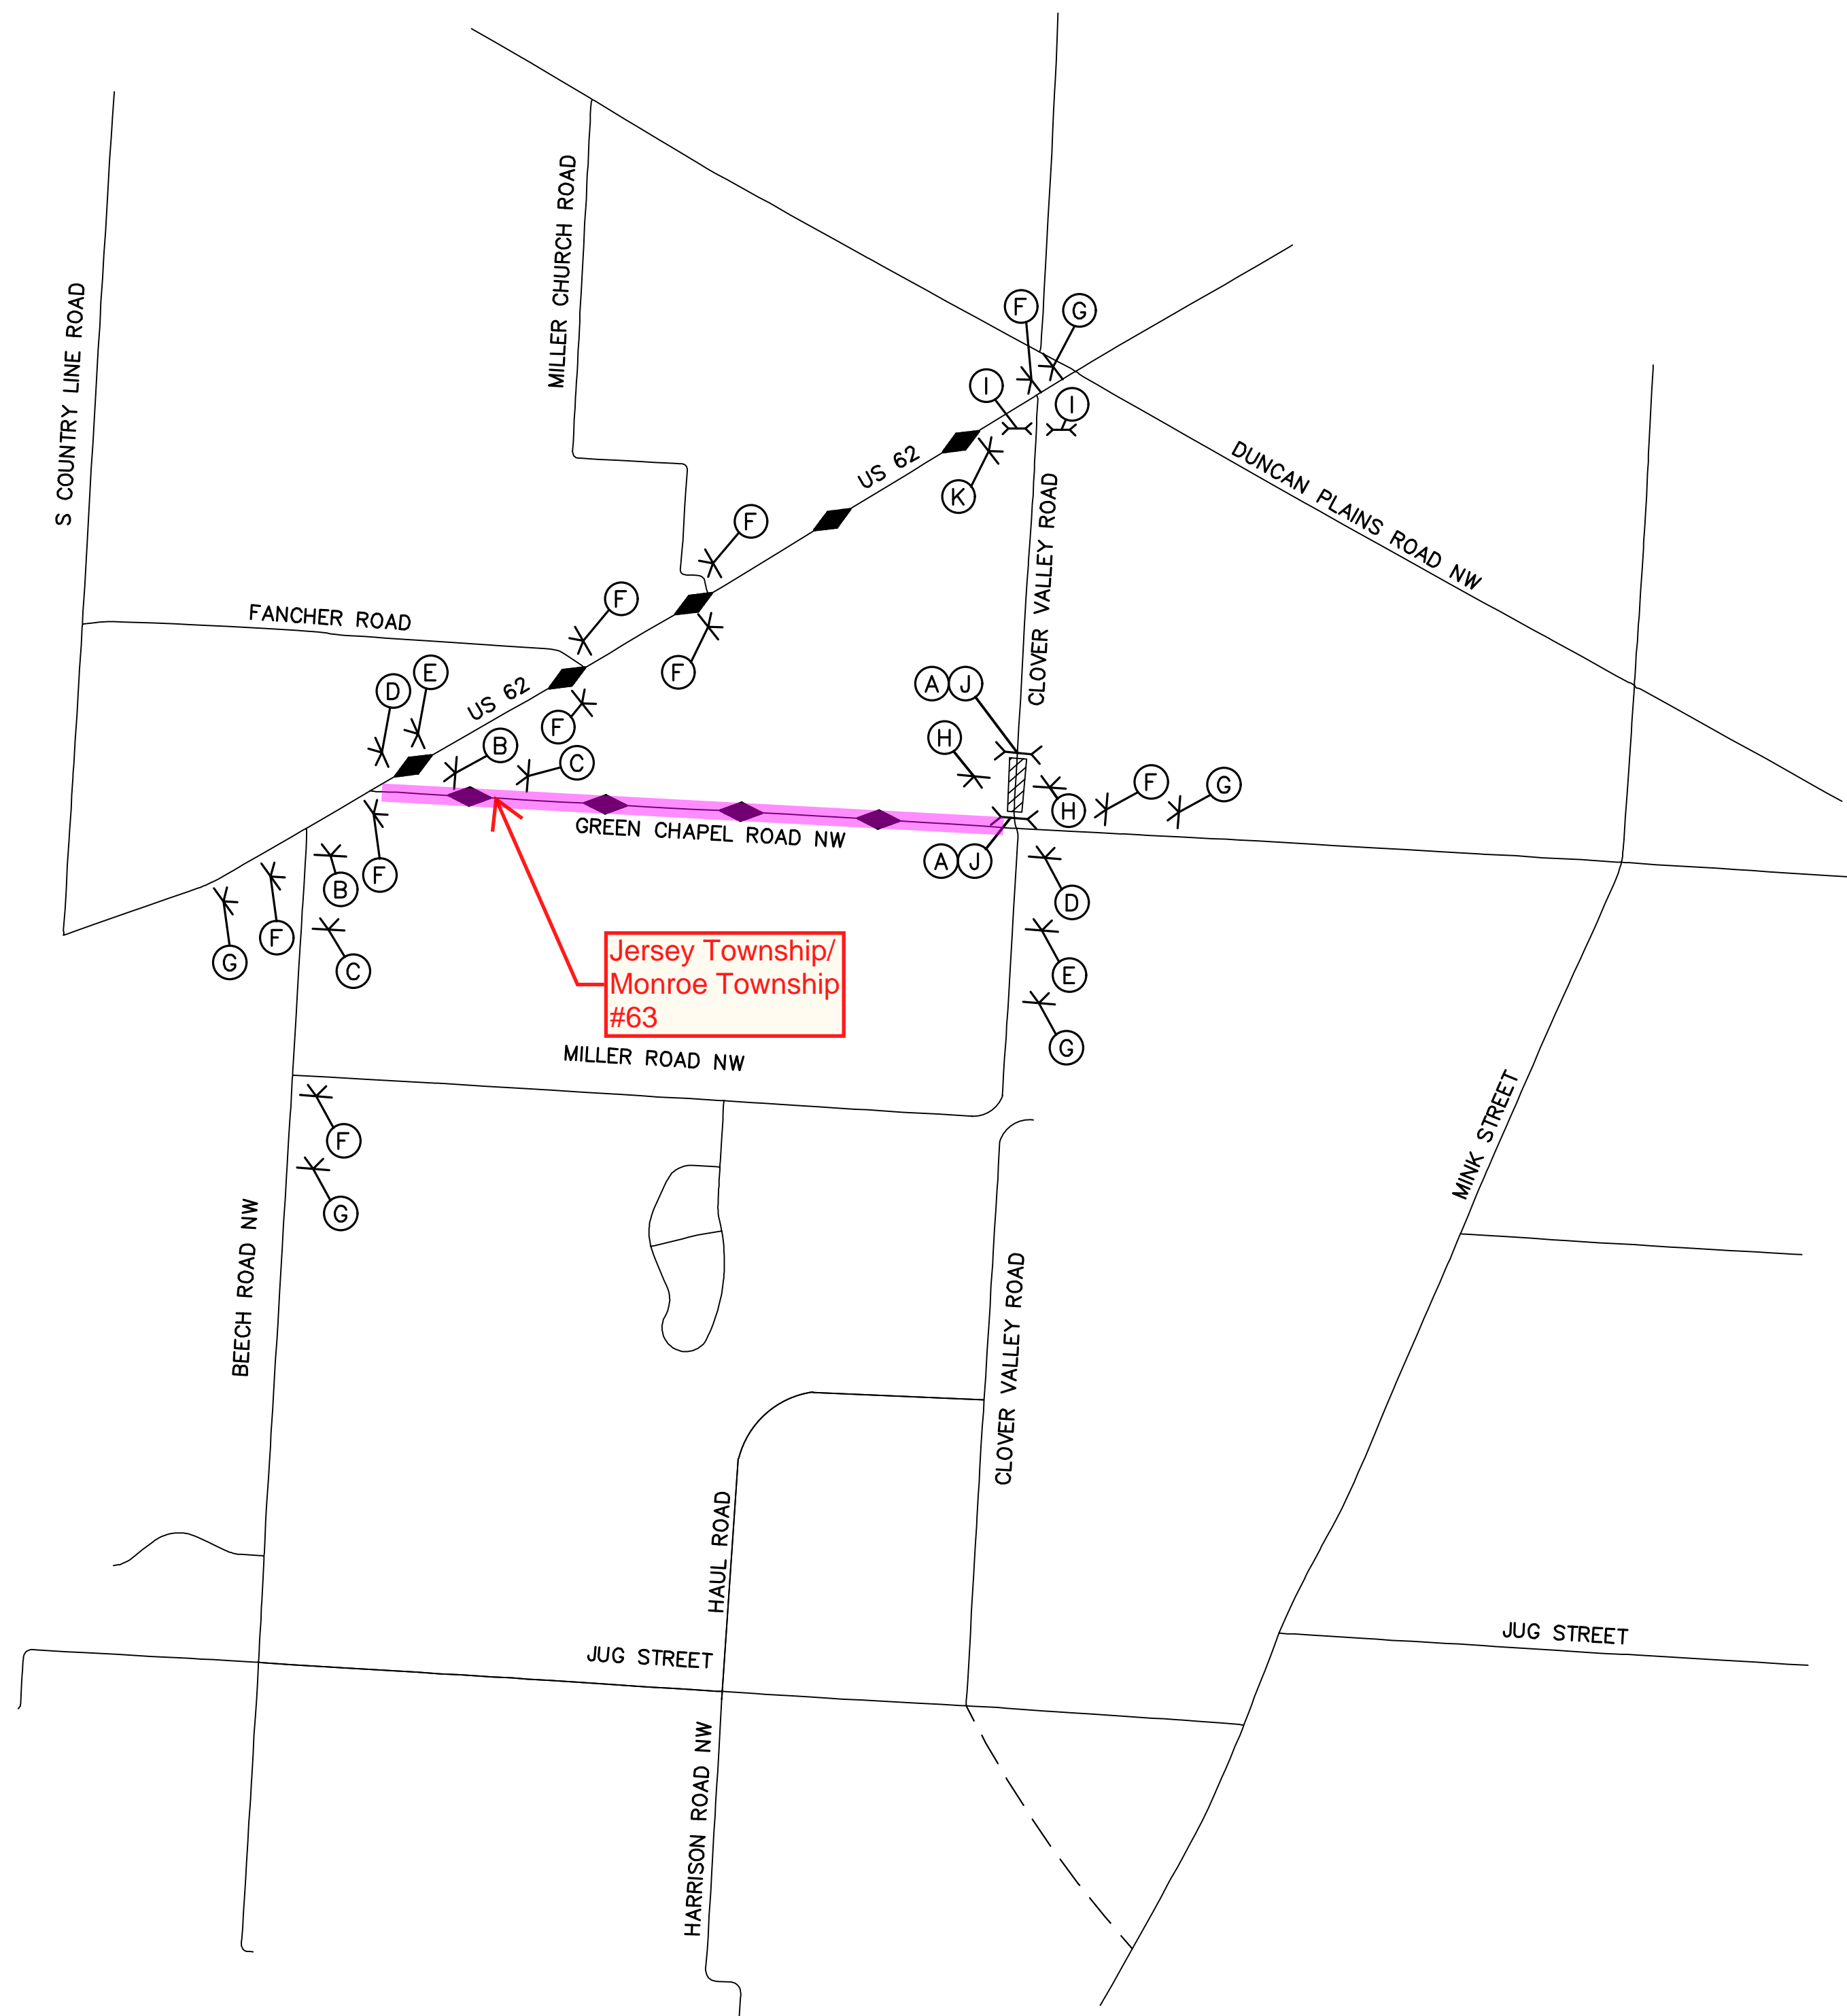

NOT TO SCALE

CALCULATED MKM  
CHECKED RJ/JDS

MAINTENANCE OF TRAFFIC  
CLOVER VALLEY ROAD - PHASE 3 - DETOUR

01/20/2023 09:00 AM V:\SHEVA\Crowd Road Project\Maintenance of Traffic - Phase 3.dwg, Last Saved By: Sheva, 2/16/2023 2:01 PM  
09:45:06 20230127-VS-REFR-E, 20211227-VS-REFR-N, 20211227-VS-REFR-E, 20211227-VS-REFR-N, 20211227-VS-REFR-E, 20211227-VS-REFR-N, 20211227-VS-REFR-E, 20211227-VS-REFR-N

GREEN CHAPEL ROAD  
IMPROVEMENTS



NOT TO SCALE

CALCULATED  
EMH  
CHECKED  
KRB/IDS

MAINTENANCE OF TRAFFIC  
MINK STREET - PHASE 2A  
DETOUR





MINK STREET  
IMPROVEMENTS

68  
500



**LEGEND**

- TYPE 3 BARRICADES
- DETOUR ROUTE
- TEMPORARY SIGN SUPPORT
- WORK ZONE

**SIGN LEGEND**

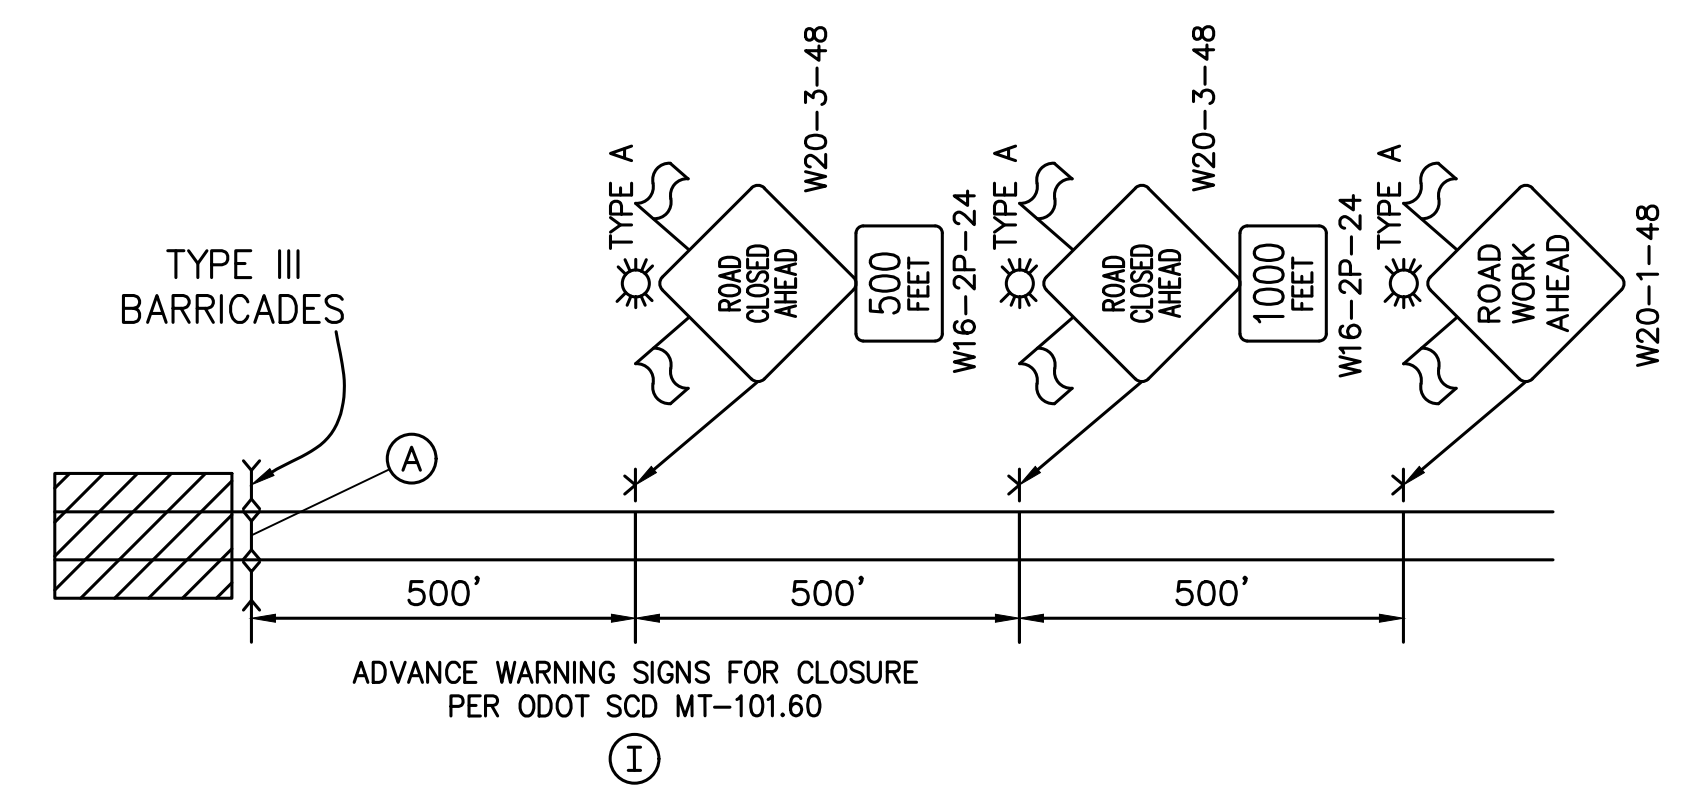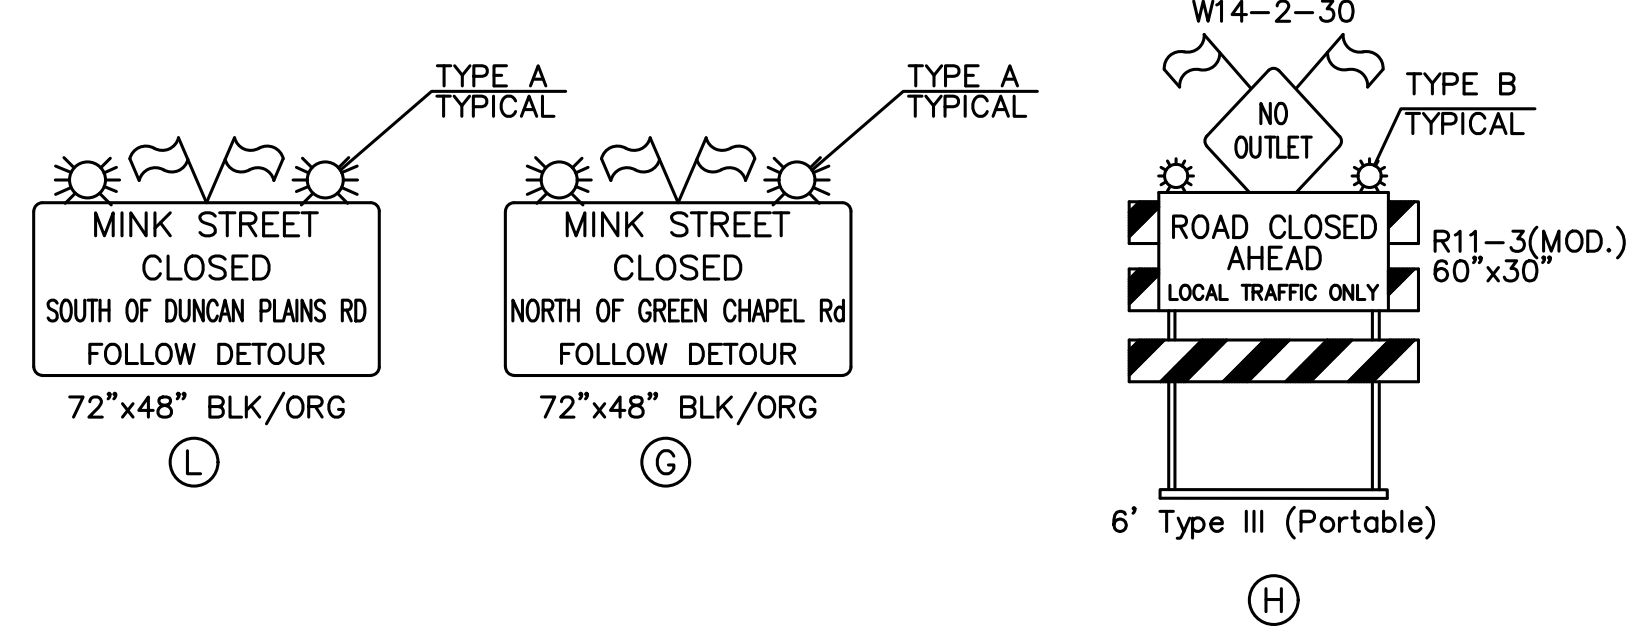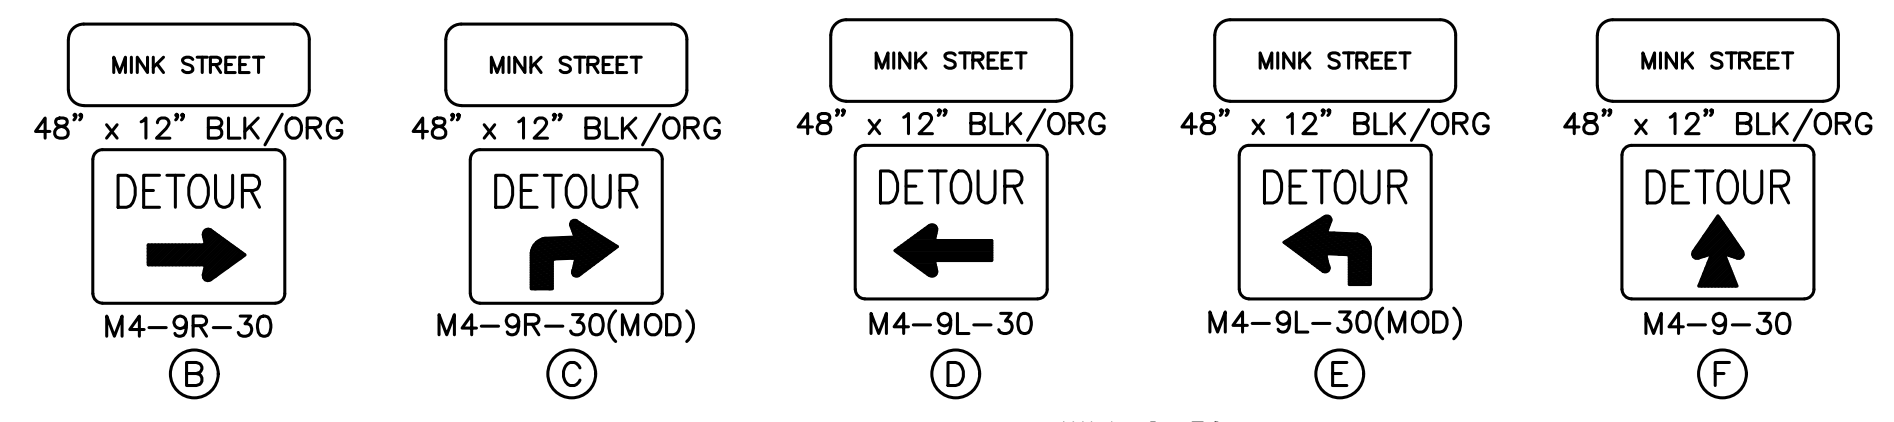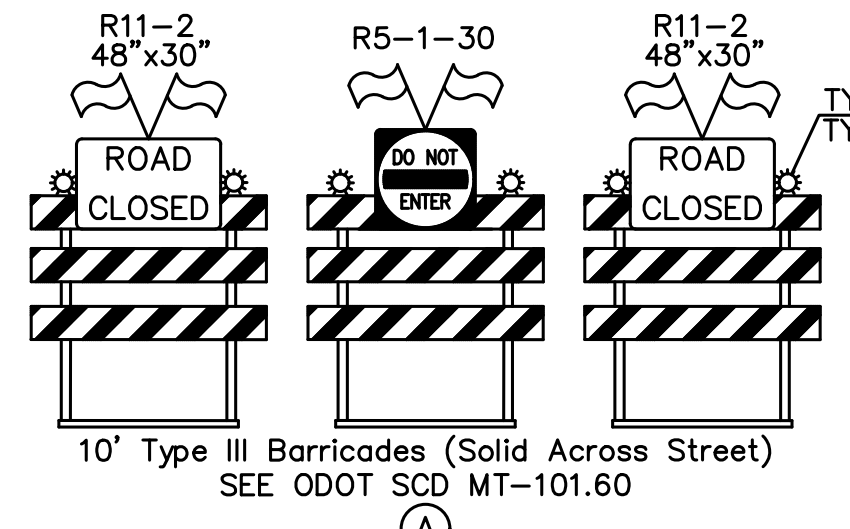

Jersey Township #88

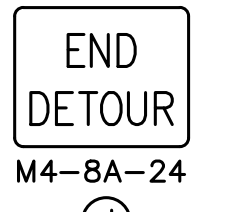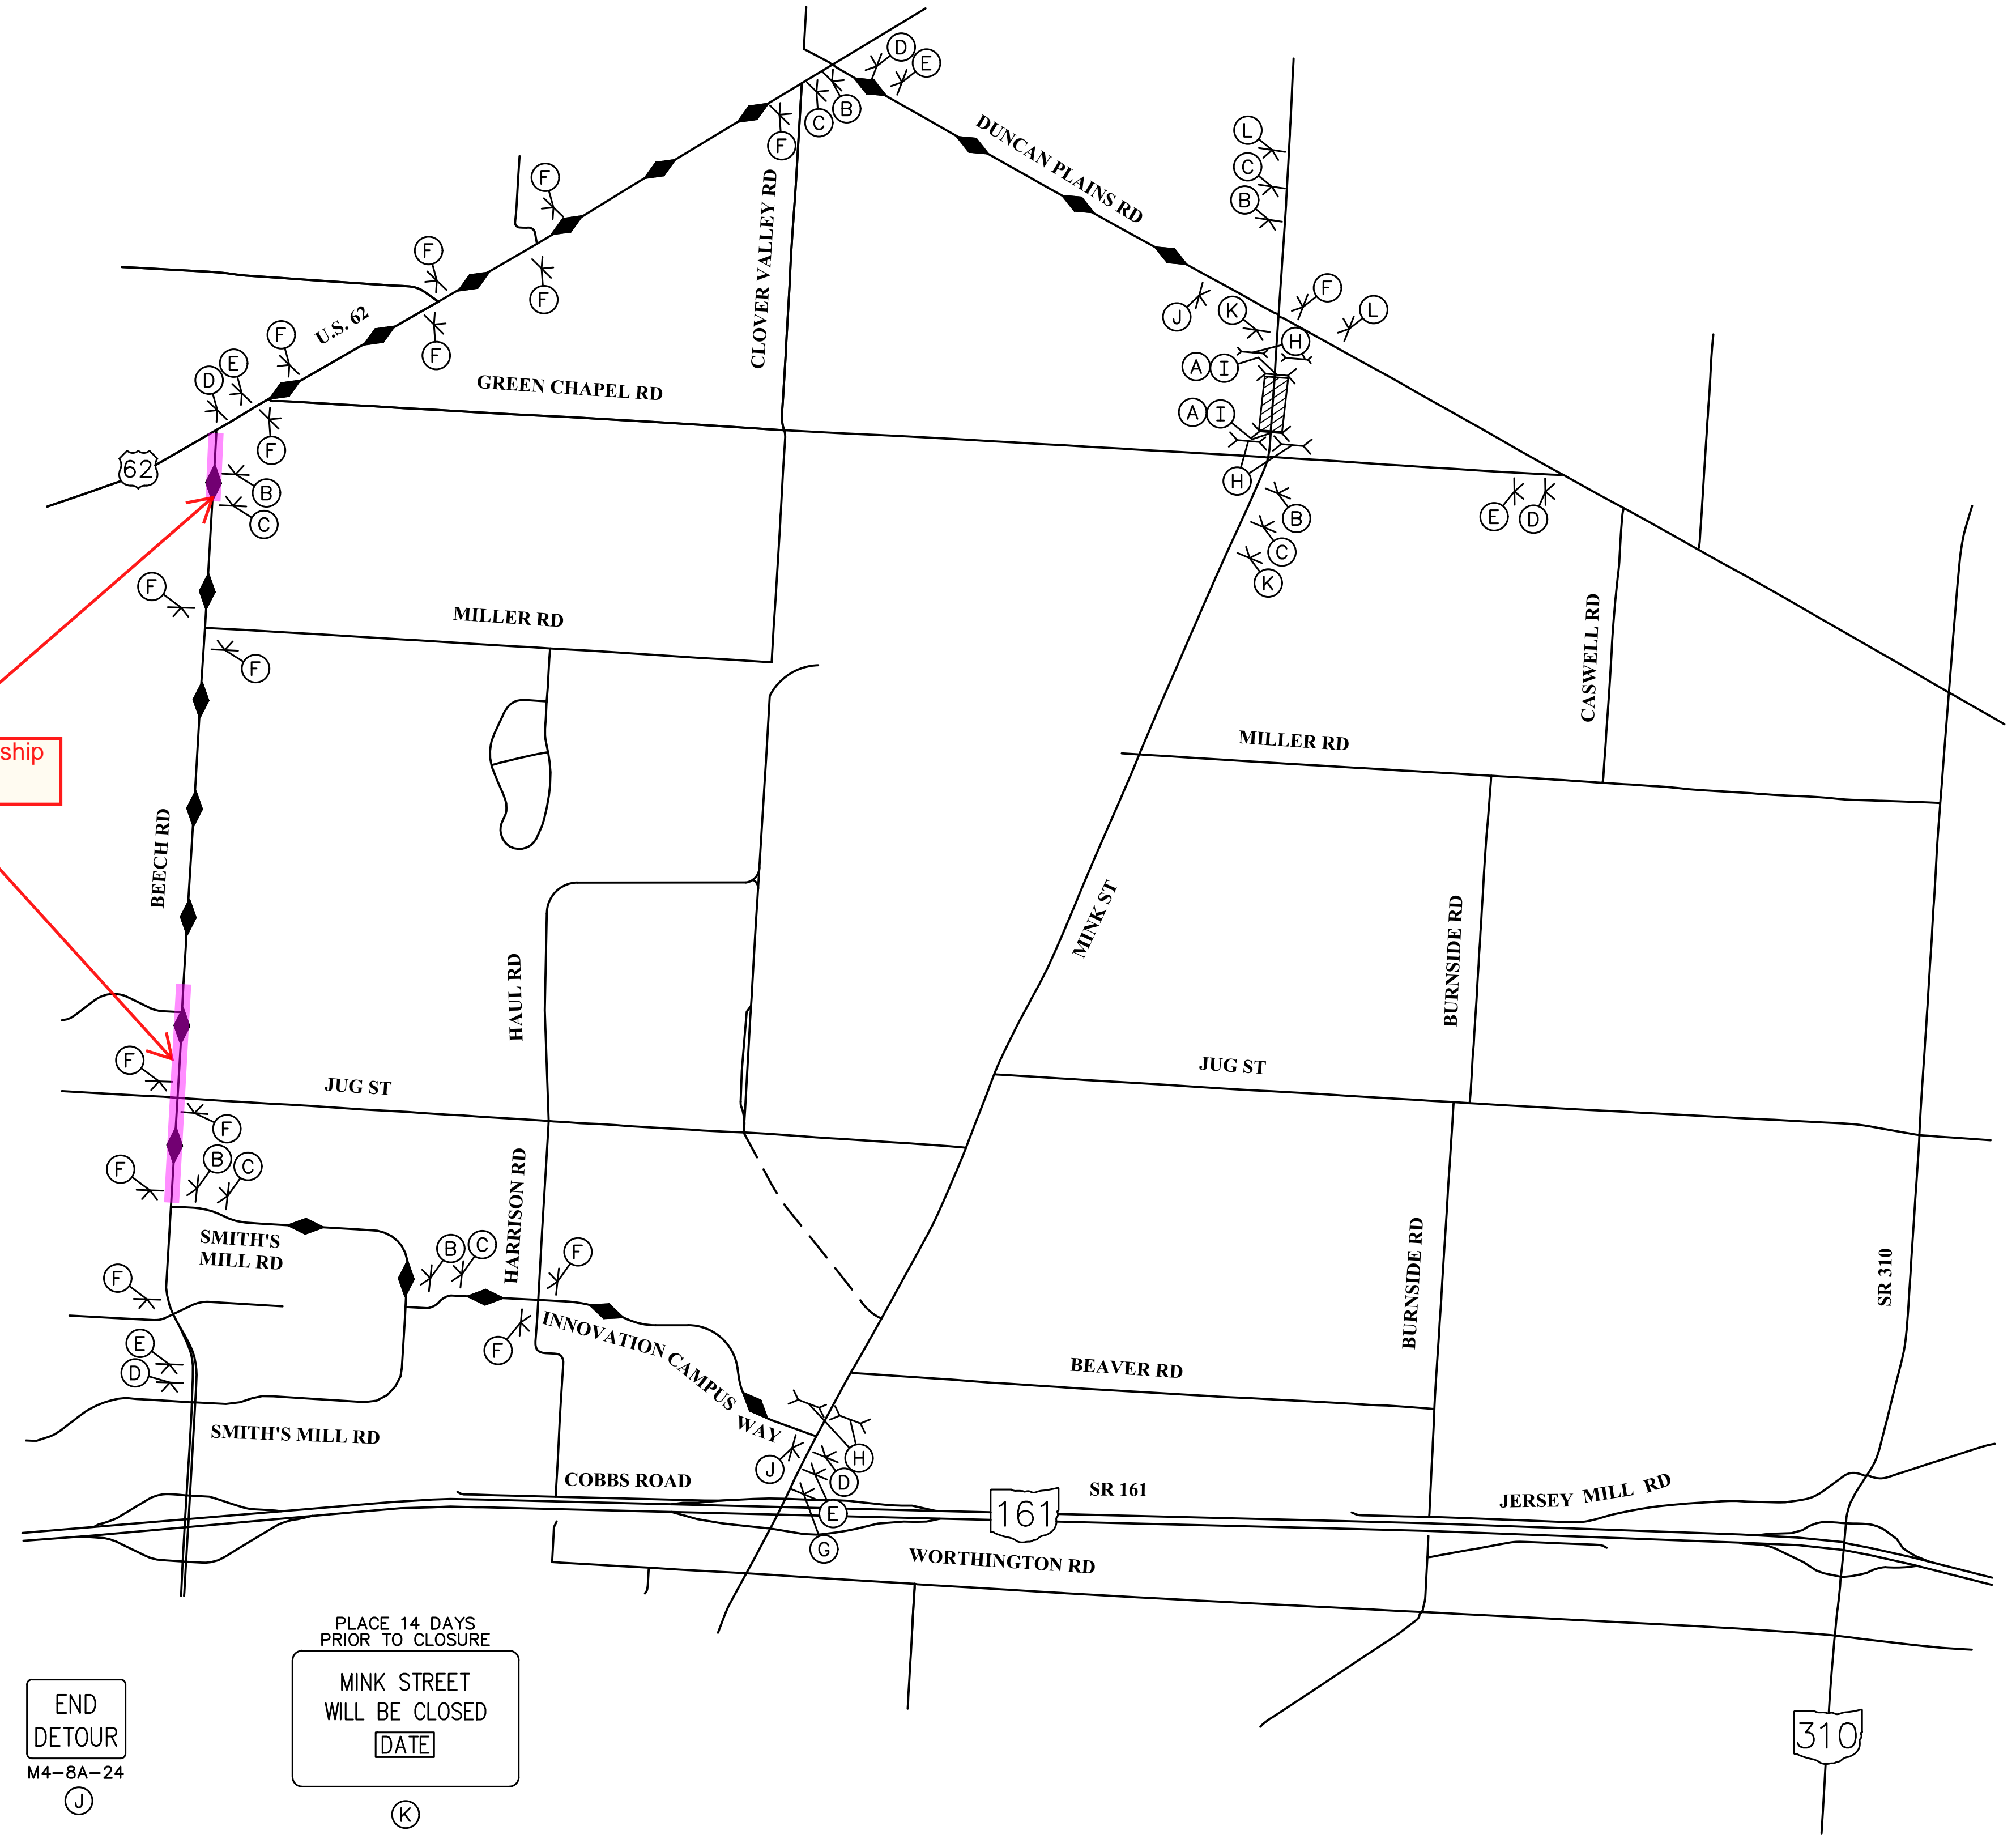

D:\2023\23\01\145\SheetA01\_Roadway\_Mink\_Street\_Improvements\20230223\_MOT\_Phase\_2a.dwg User: jwh Last Saved: 1/16/2023 3:00 PM Last Printed By: Esp. Stephens 2/16/2023 1:21 PM




NOT TO SCALE

CALCULATED  
EMH  
CHECKED  
KRB/IDS








MAINTENANCE OF TRAFFIC  
MINK STREET - PHASE 3 SOUTH  
BEAVER ROAD DETOUR

MINK STREET  
IMPROVEMENTS

70  
500

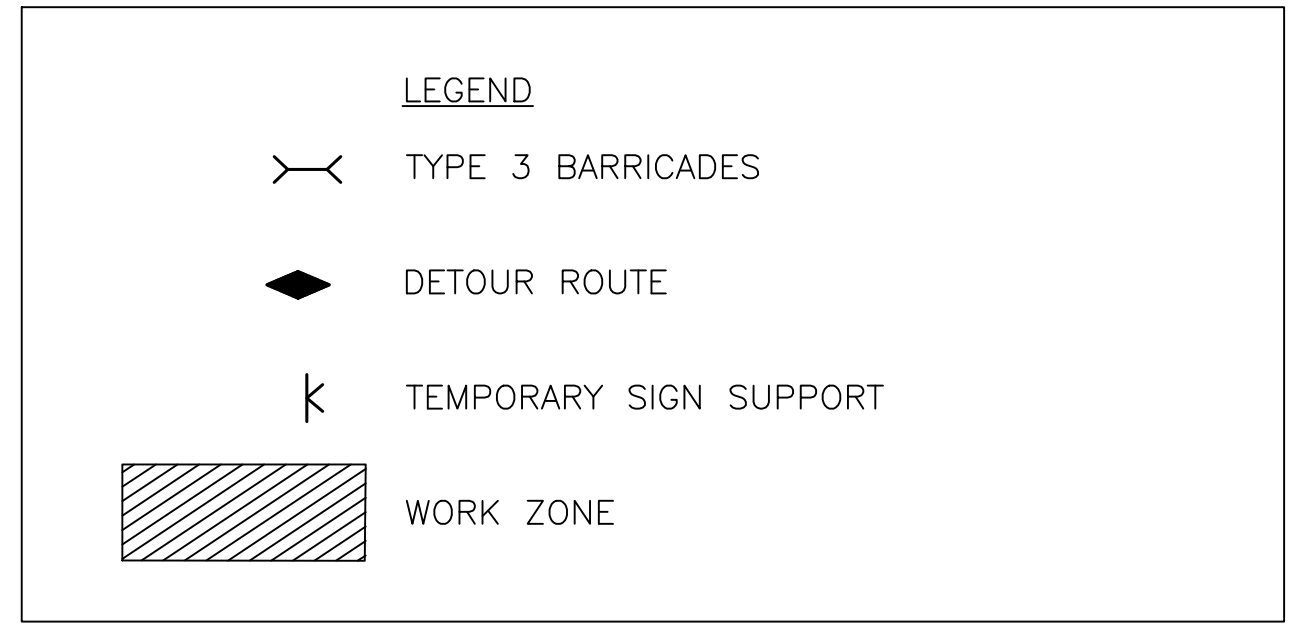

**SIGN LEGEND**

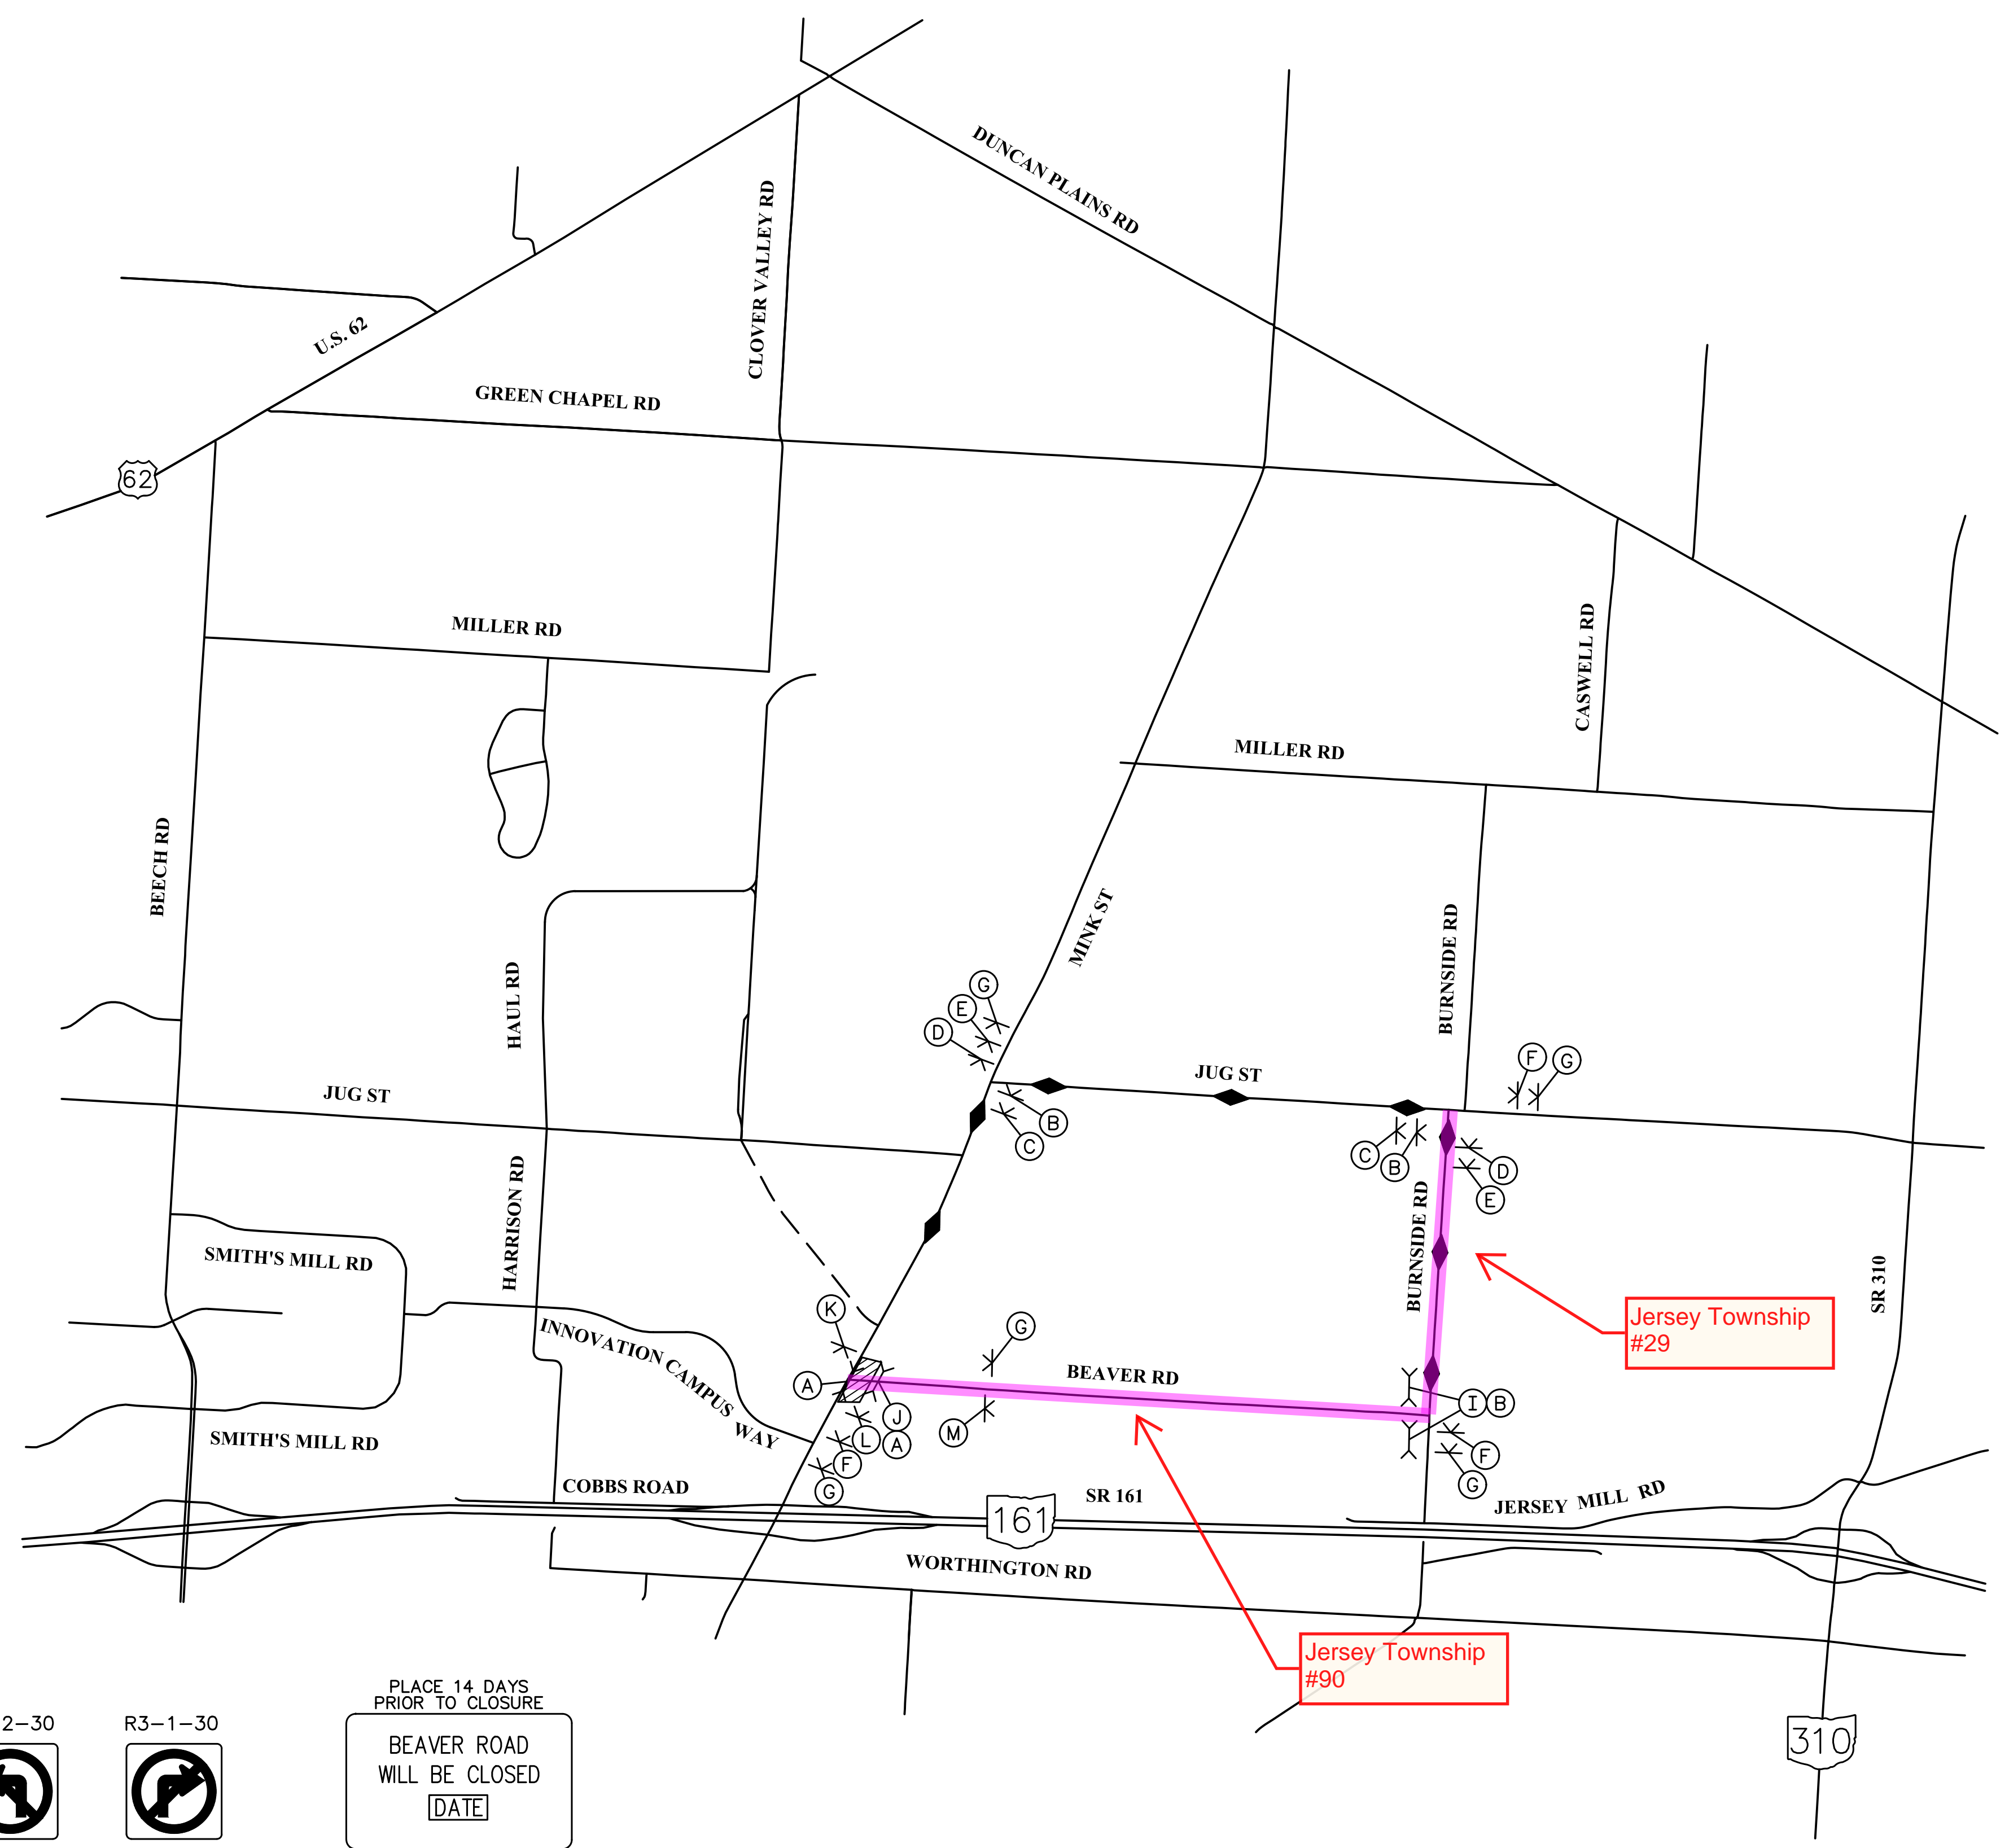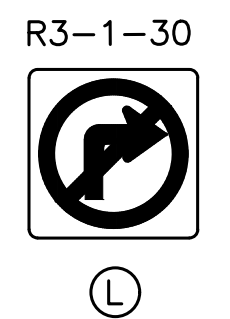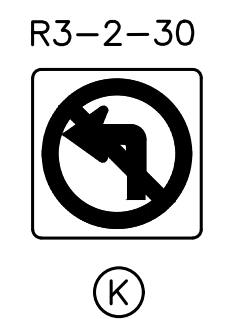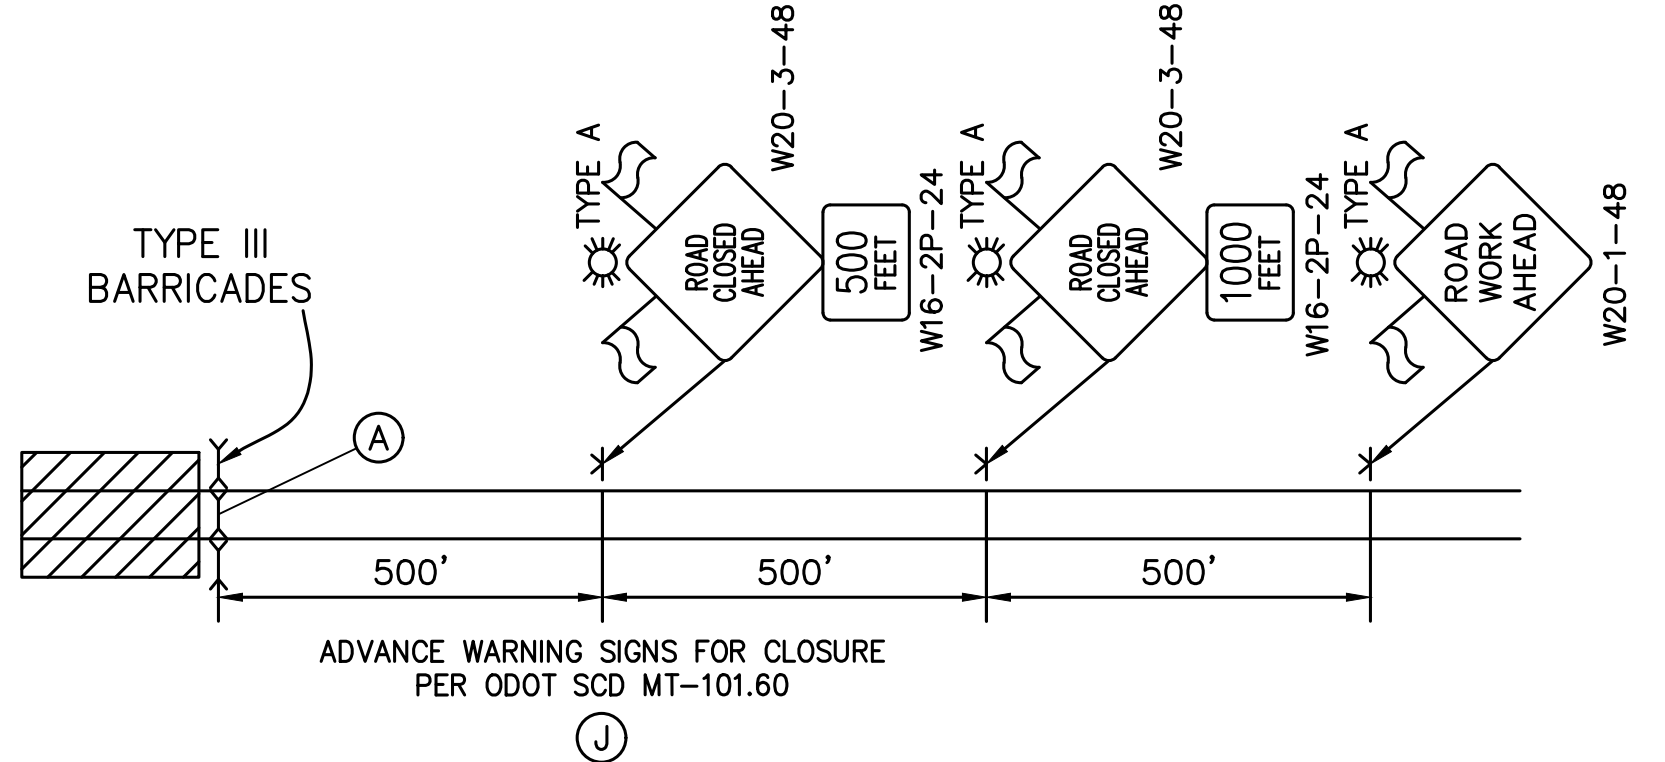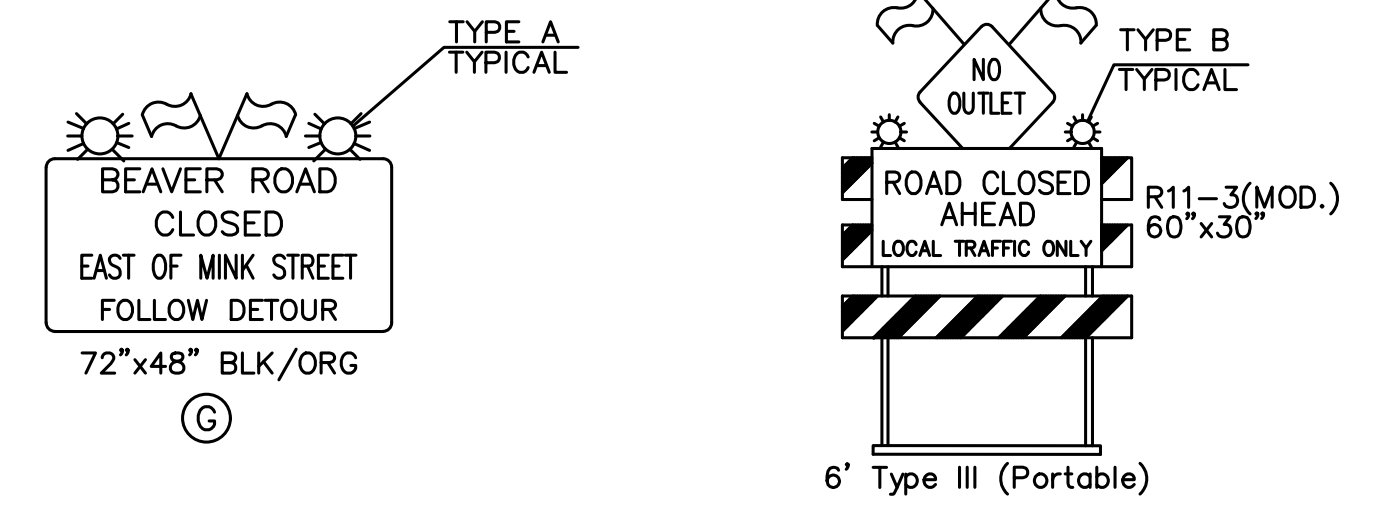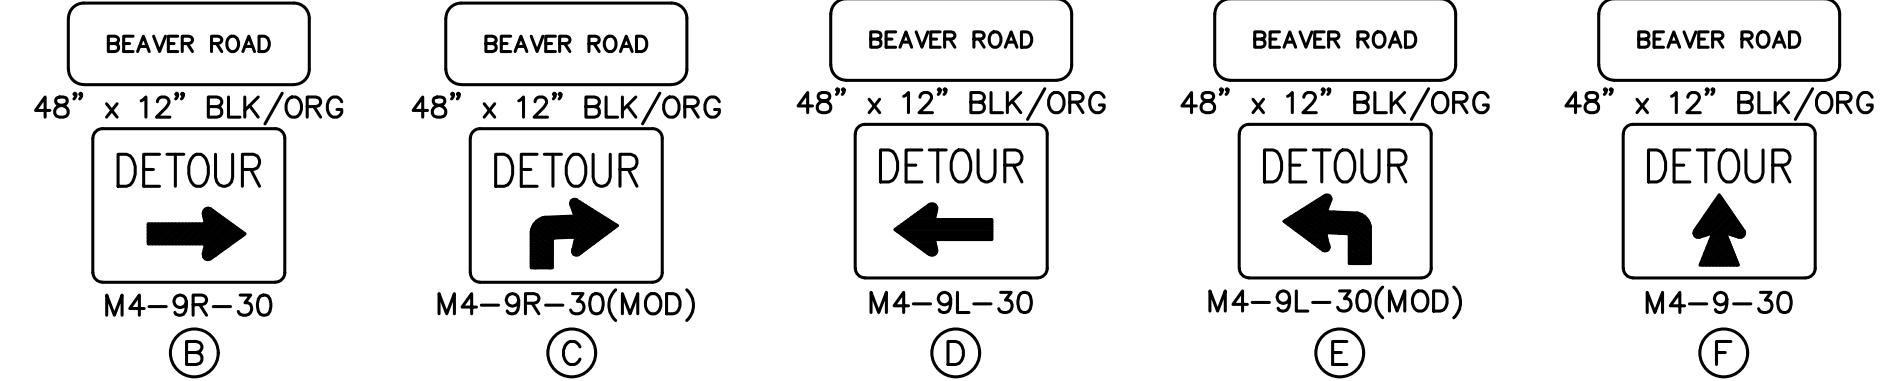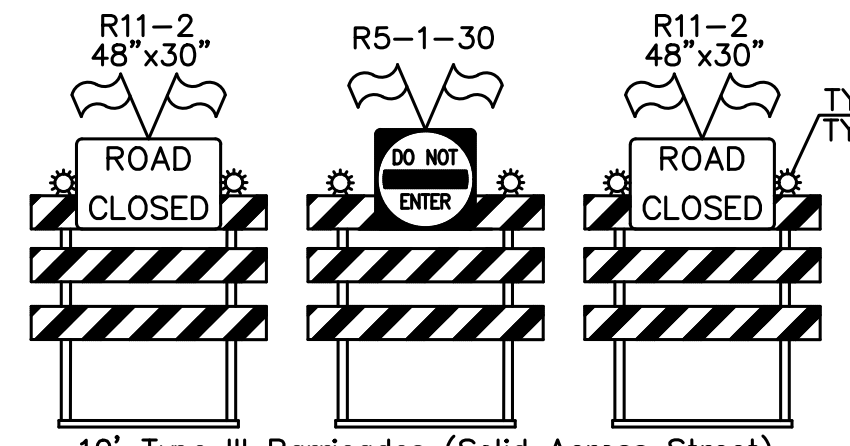

A:\2022\23\01\145\464\01\_Roadway\_Mnk\_Street\_Improvements\102202323-MOT\_Phase\_3\_South\Map\_Just\_Saved\_By\_mehm\_1/16/2023 10:22 AM Last Printed By: Epp, Stephanie, 2/16/2023 1:21 PM  
4\_XREF: 20220233-VIS-REF-E, 20220233-VP-MRIG-E, 20220233-CO-REF-N, 20211139-VIS-REF-E, 20211139-VP-MRIG-E, 20211139-CO-REF-N



NOT TO SCALE

CALCULATED  
EMH  
CHECKED  
KRB/IDS










MAINTENANCE OF TRAFFIC  
MINK STREET - PHASE 3 NORTH  
JUG ST DETOUR

MINK STREET  
IMPROVEMENTS

**LEGEND**

- TYPE 3 BARRICADES
- DETOUR ROUTE
- TEMPORARY SIGN SUPPORT
- WORK ZONE

**SIGN LEGEND**

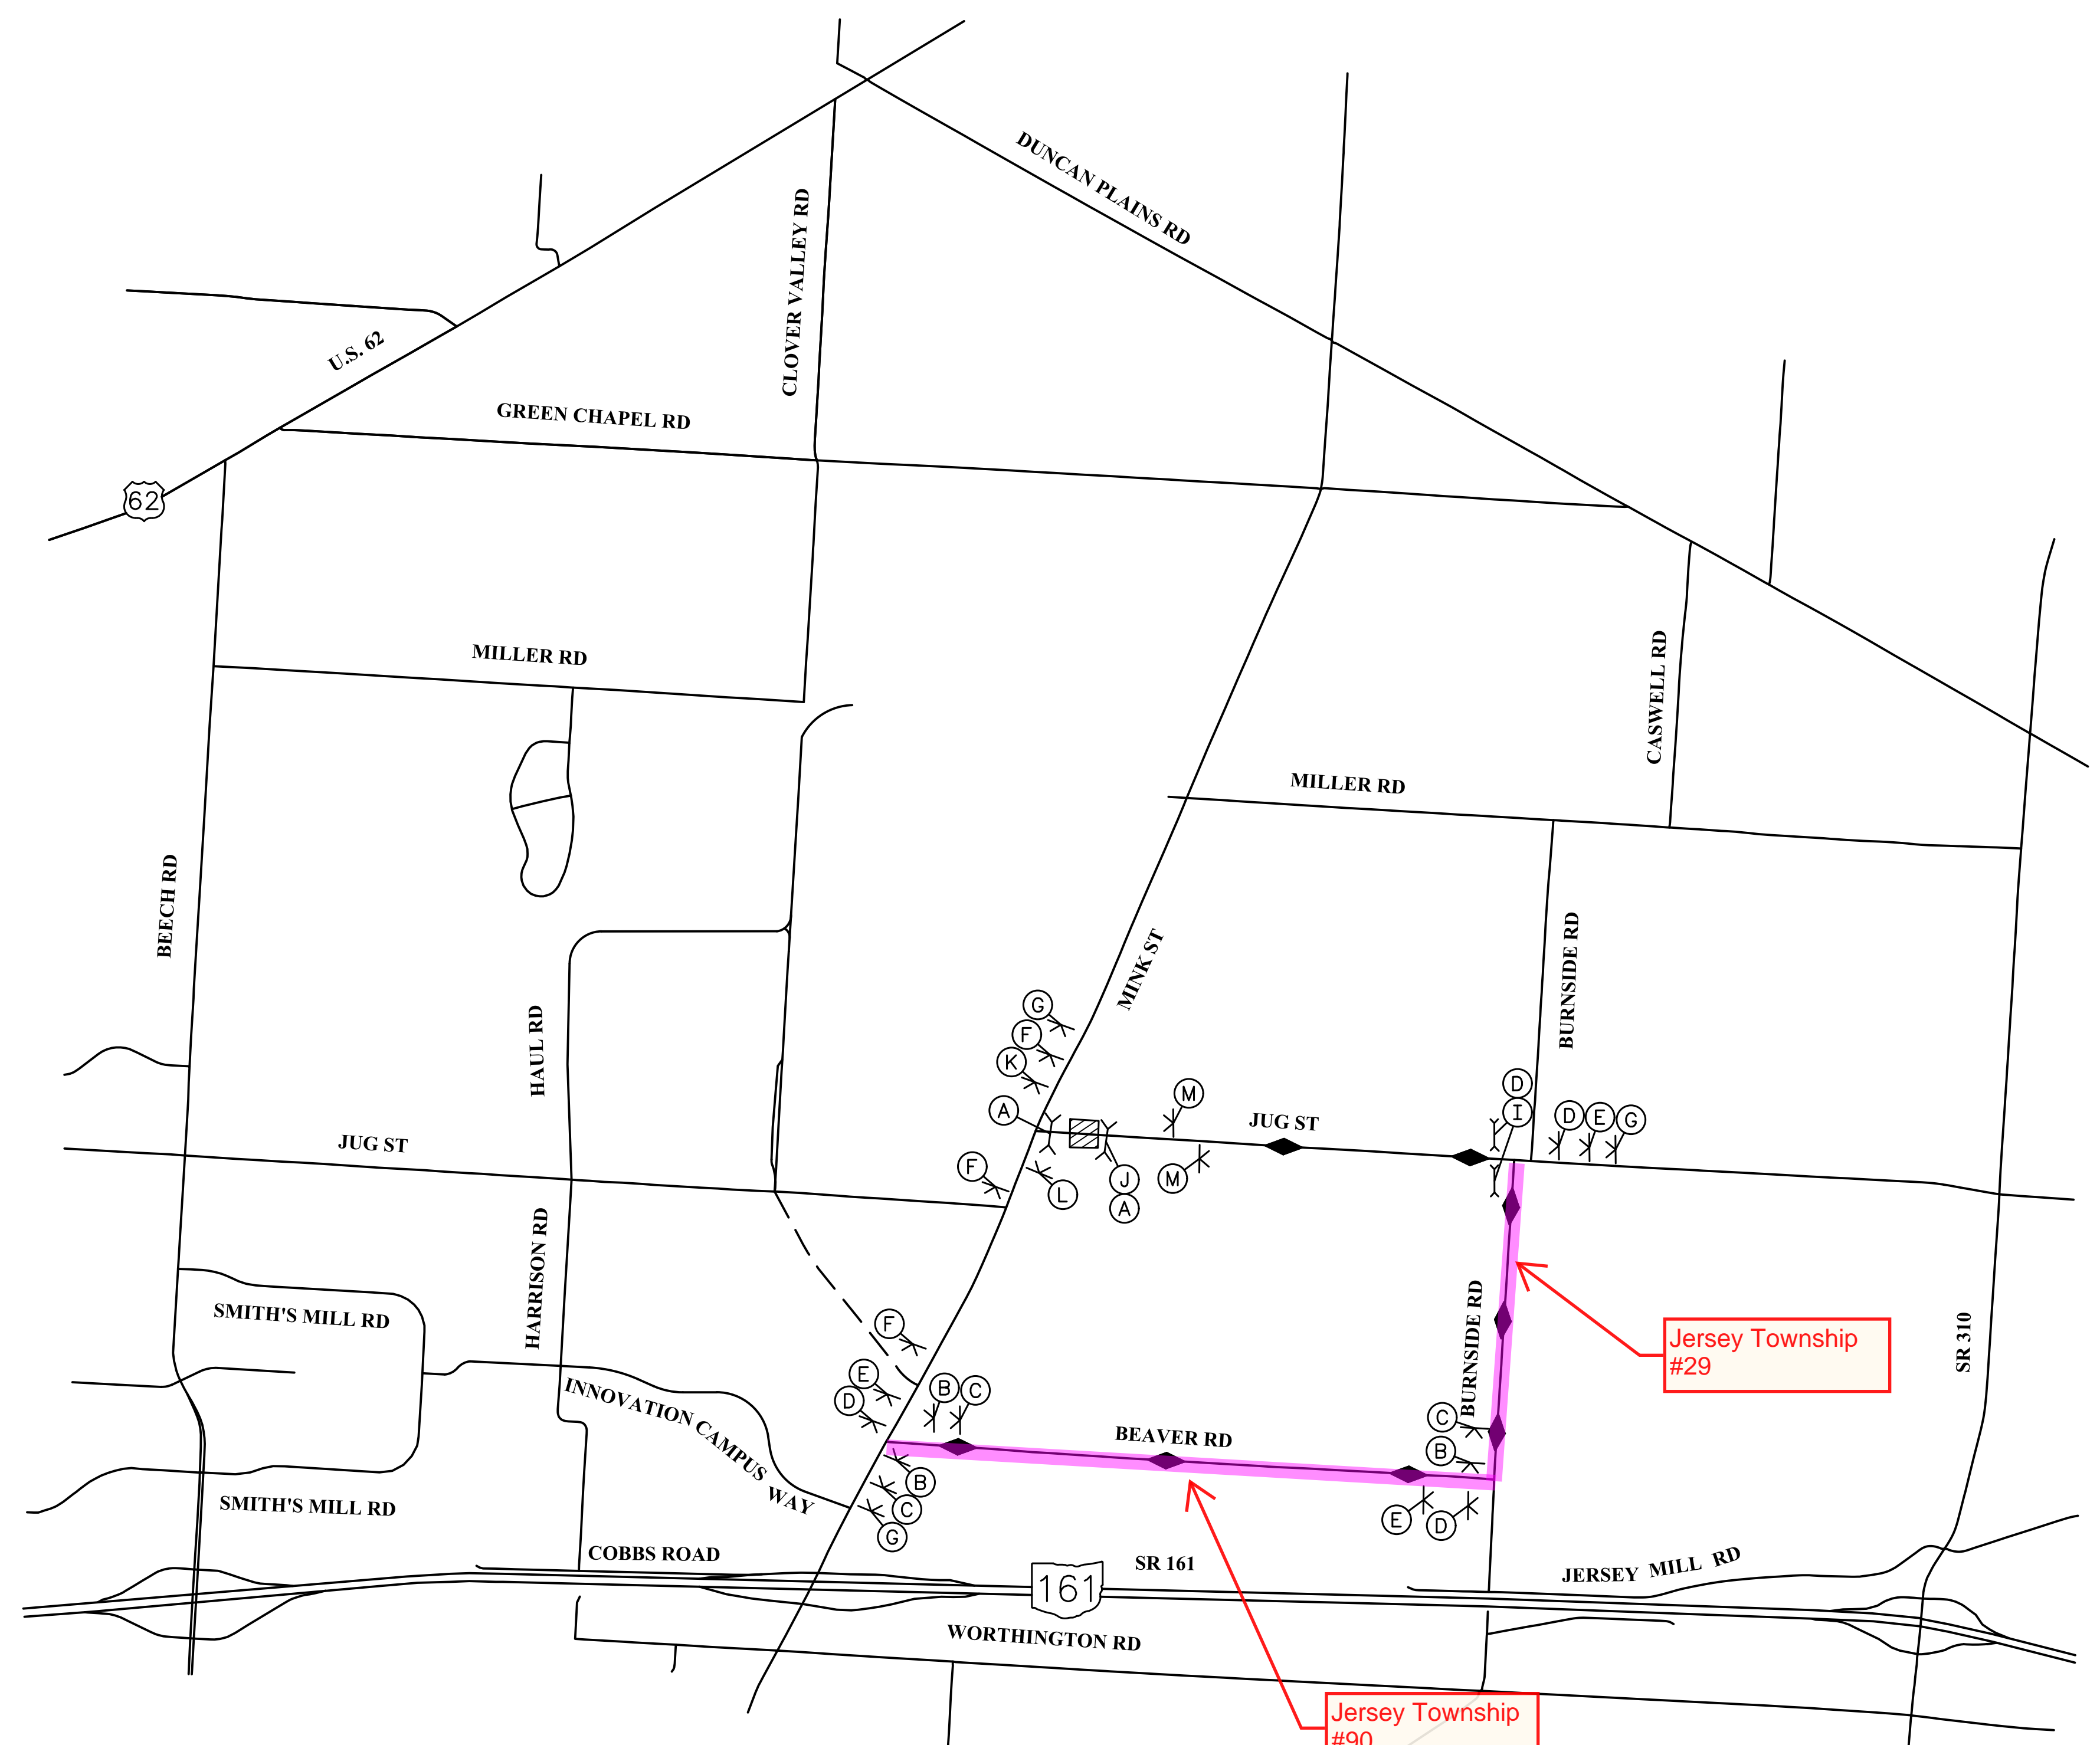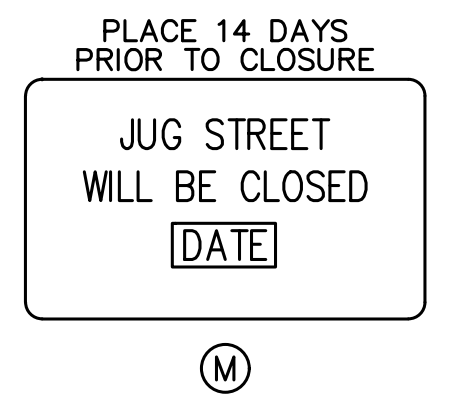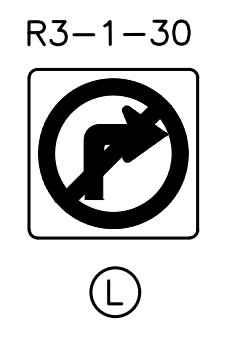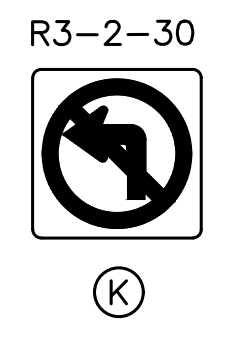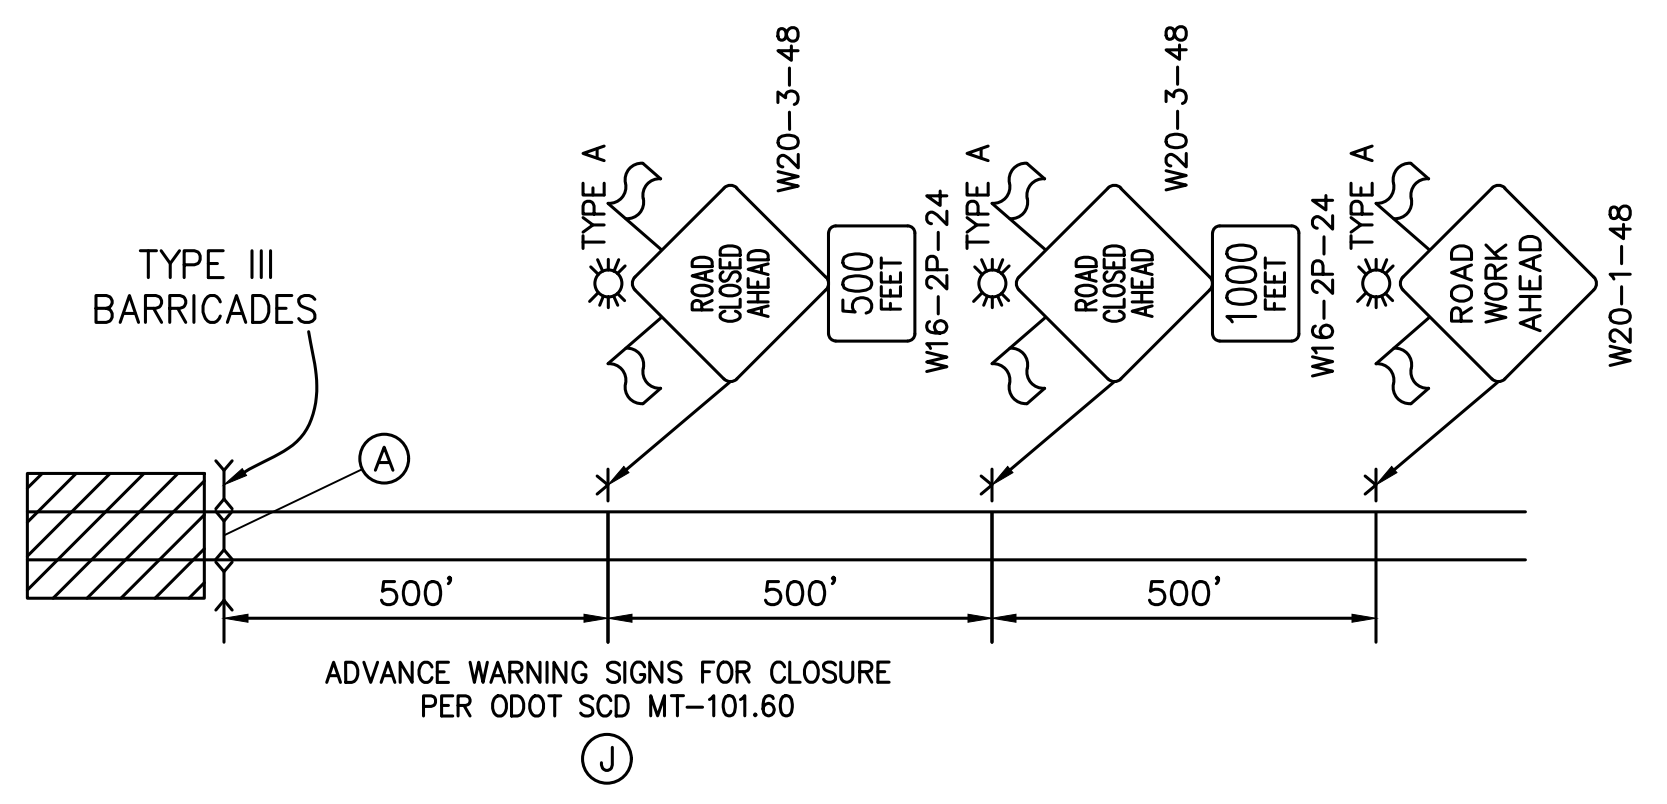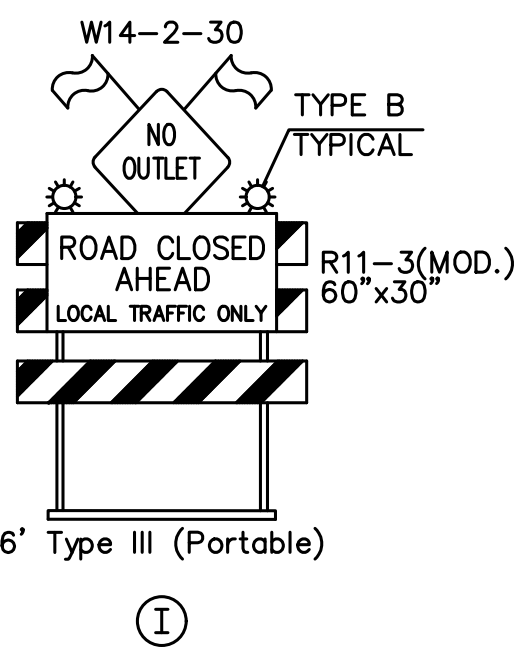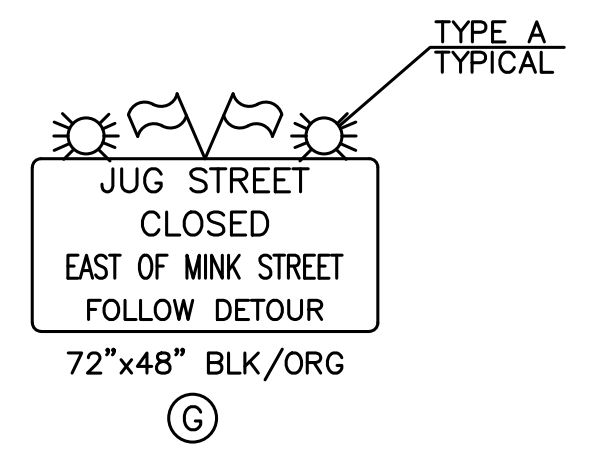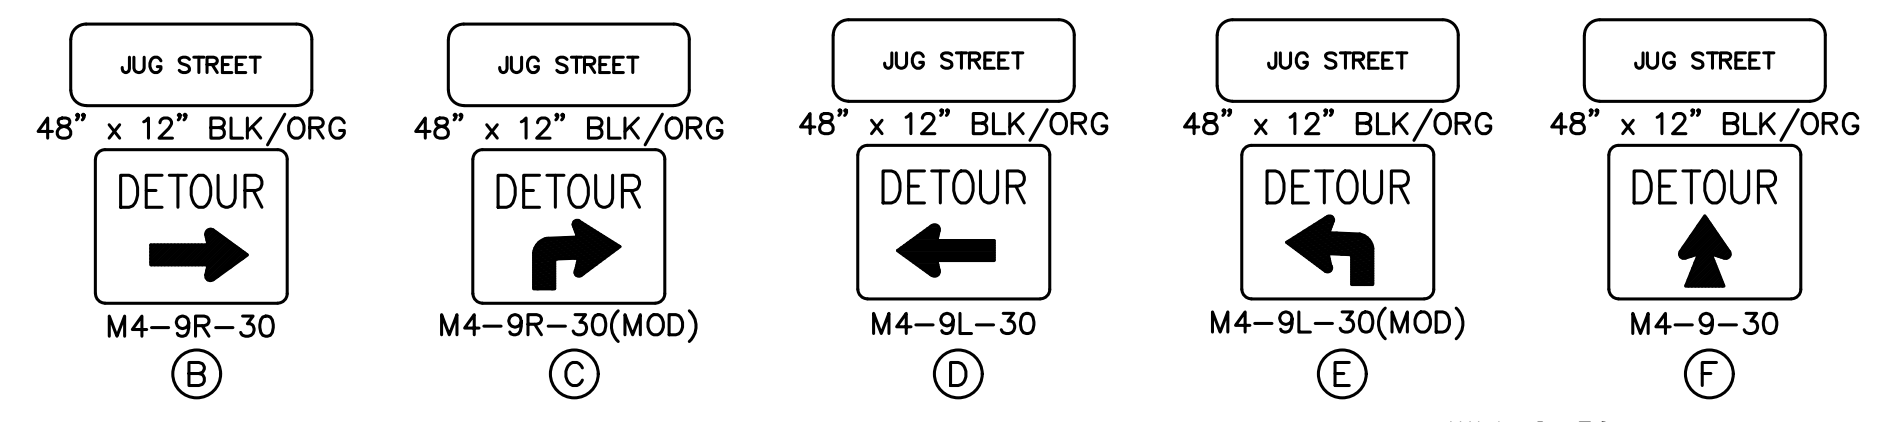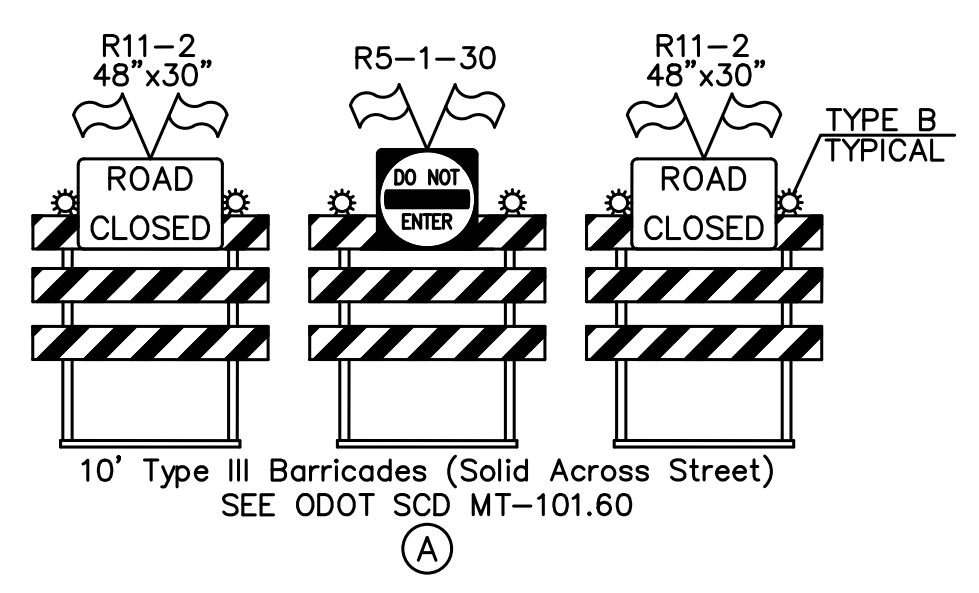

Jersey Township #29

Jersey Township #90

1/16/2023 10:30 AM Last Printed By: Epi. Sheet: 2/16/2023 1:22 PM




NOT TO SCALE

CALCULATED  
EMH  
CHECKED  
KRB/IDS








MAINTENANCE OF TRAFFIC  
MINK STREET - PHASE 3 NORTH  
MILLER ROAD DETOUR

MINK STREET  
IMPROVEMENTS

72  
500

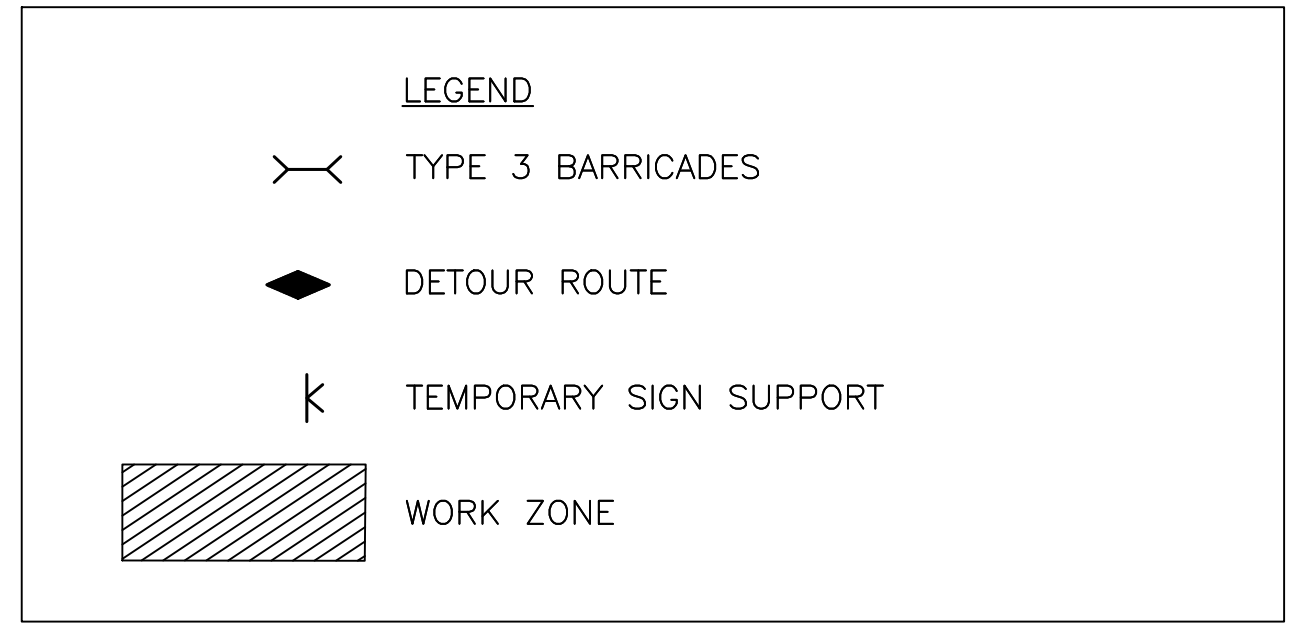

**SIGN LEGEND**

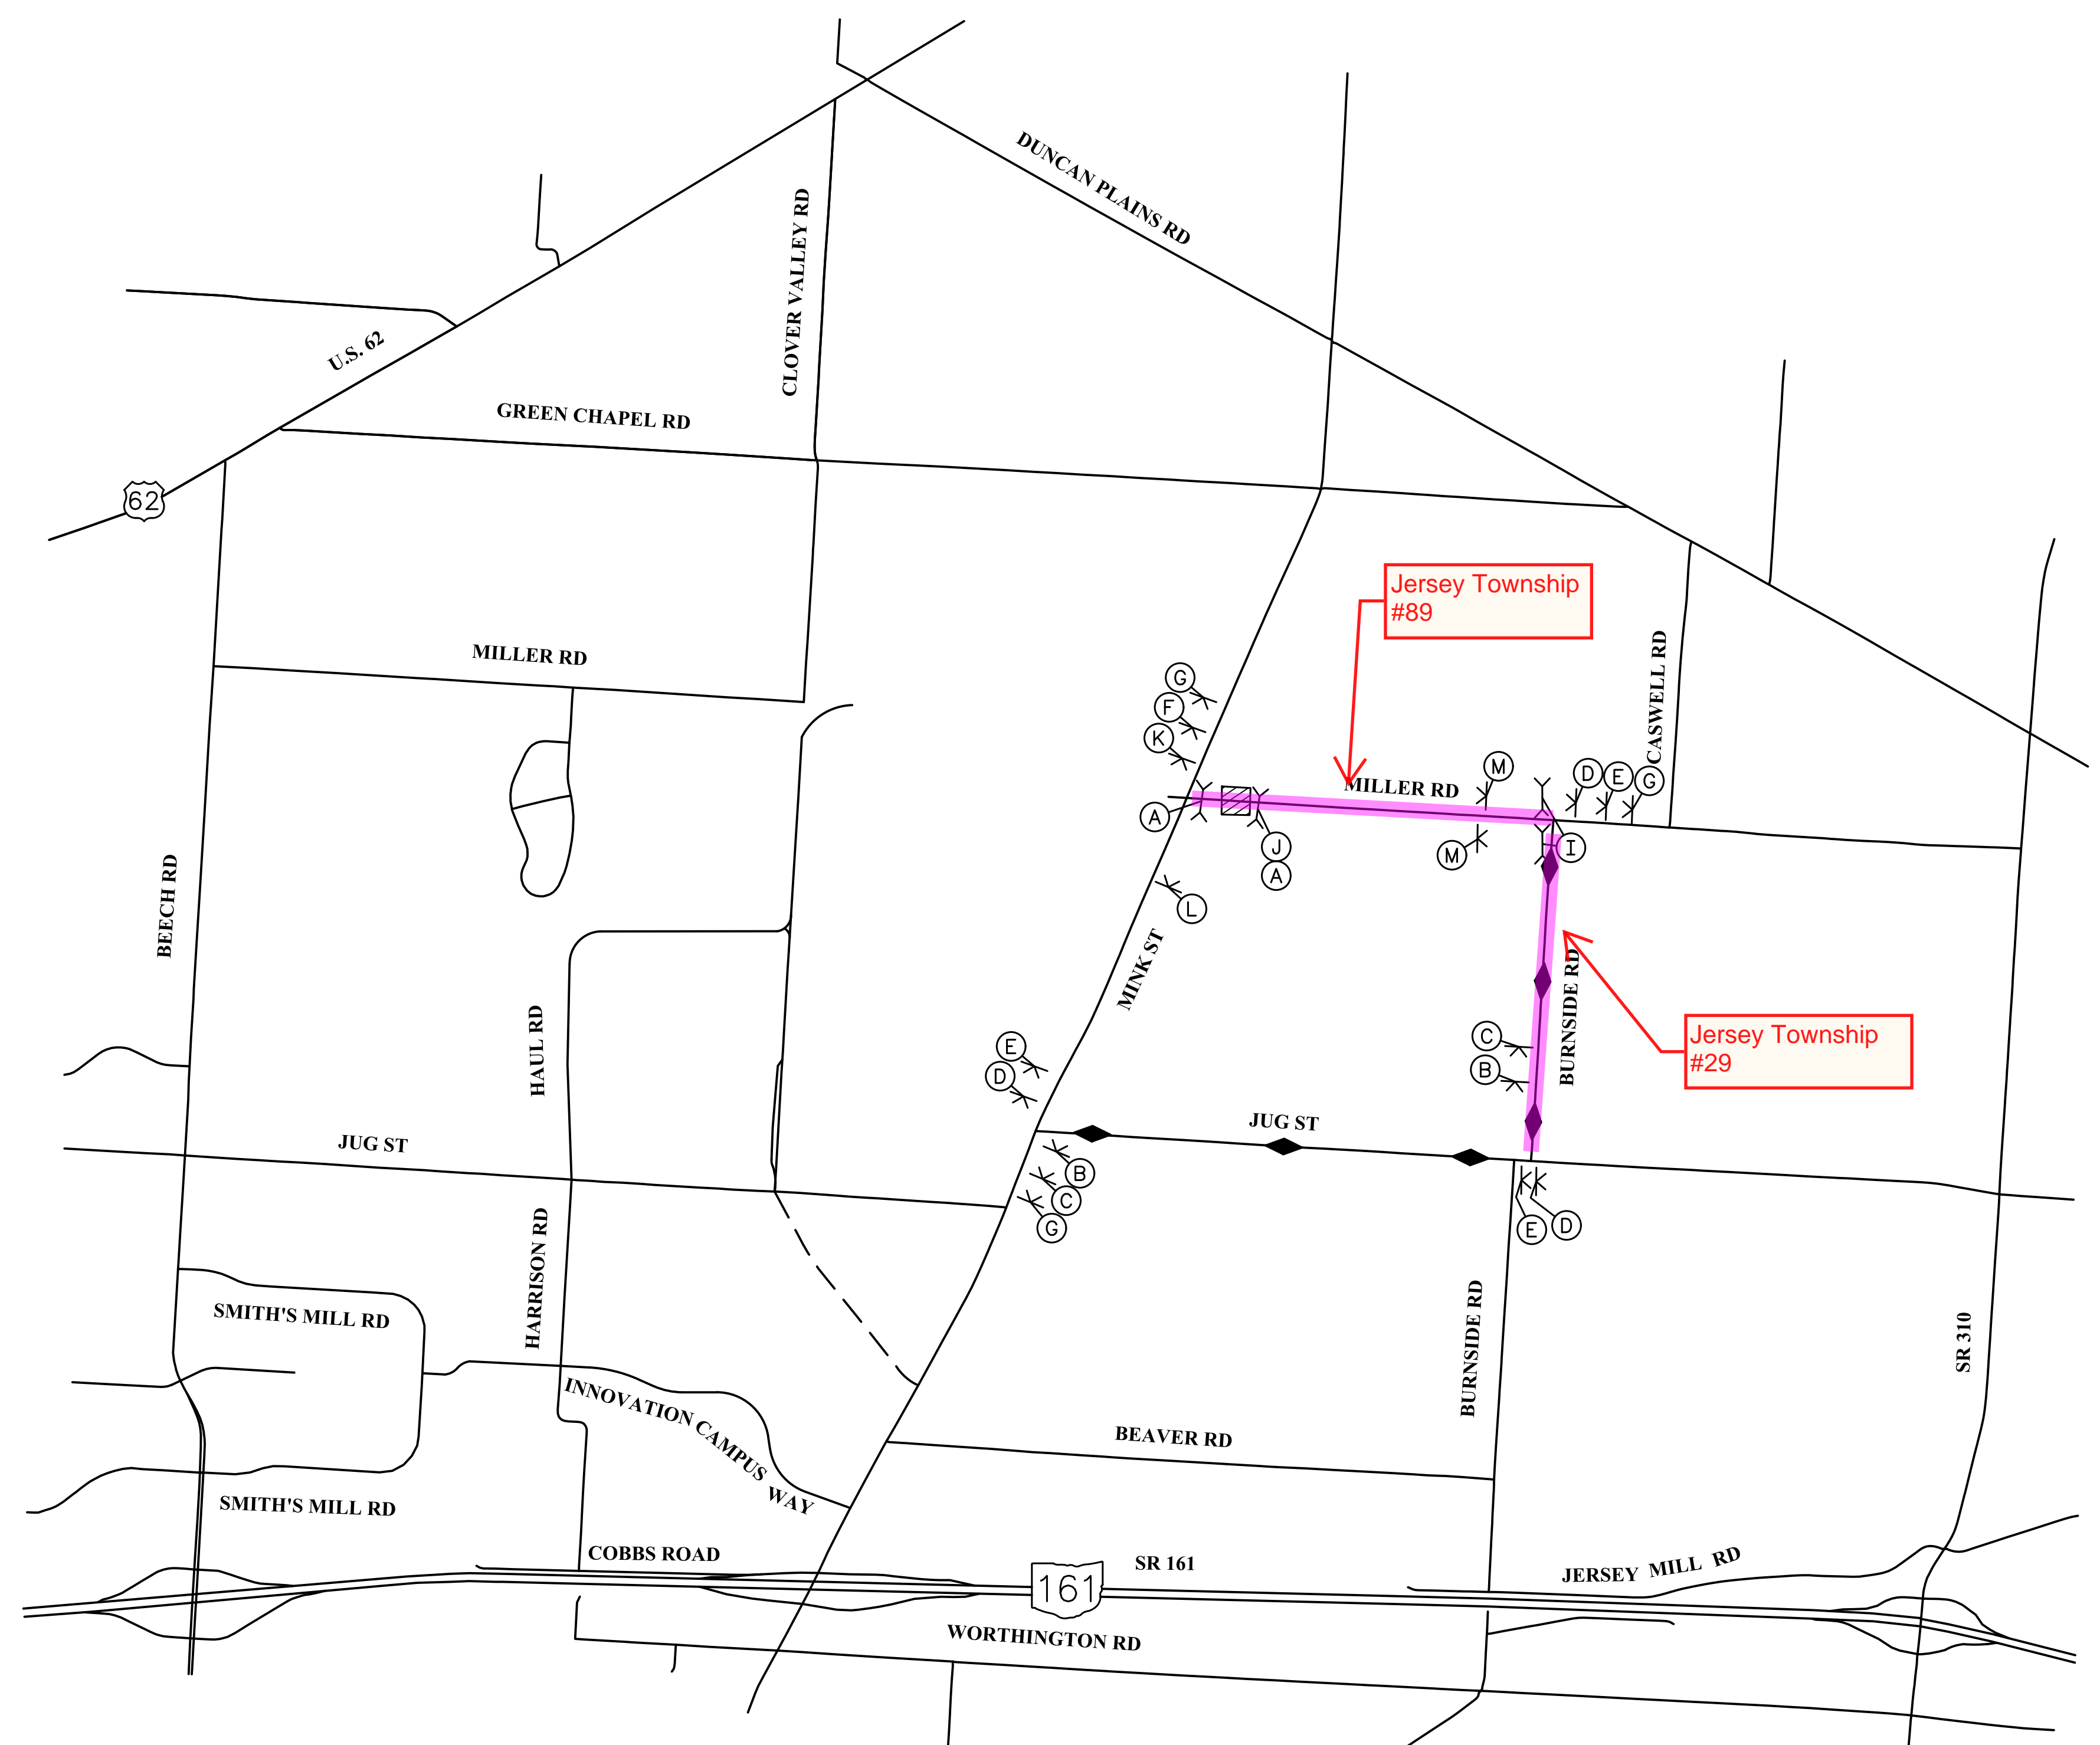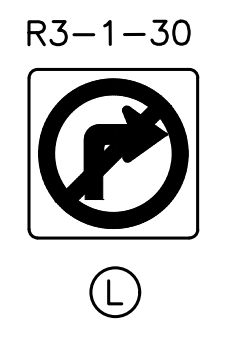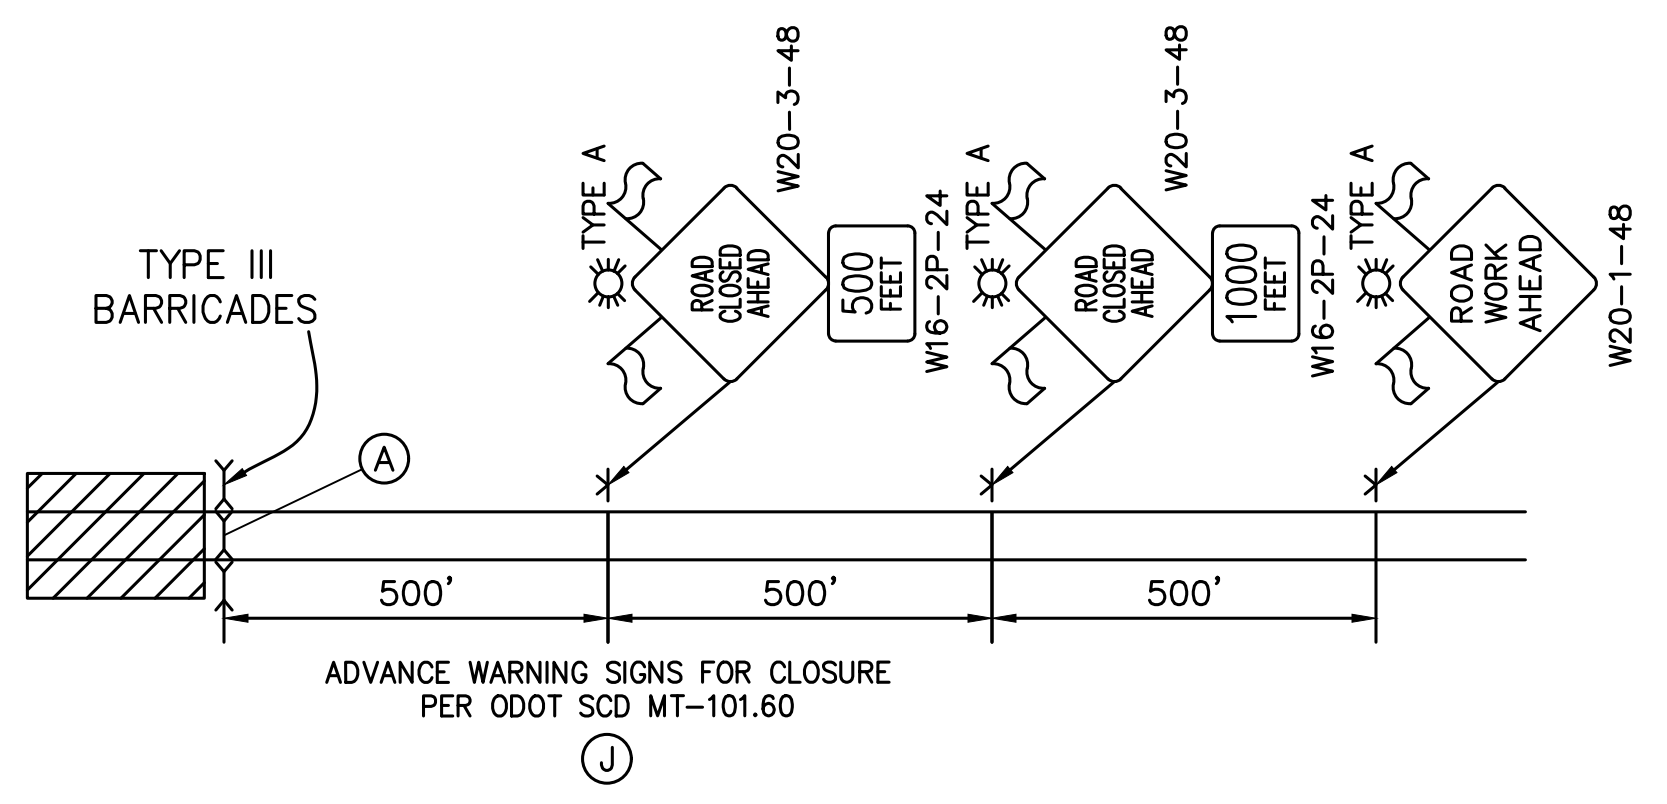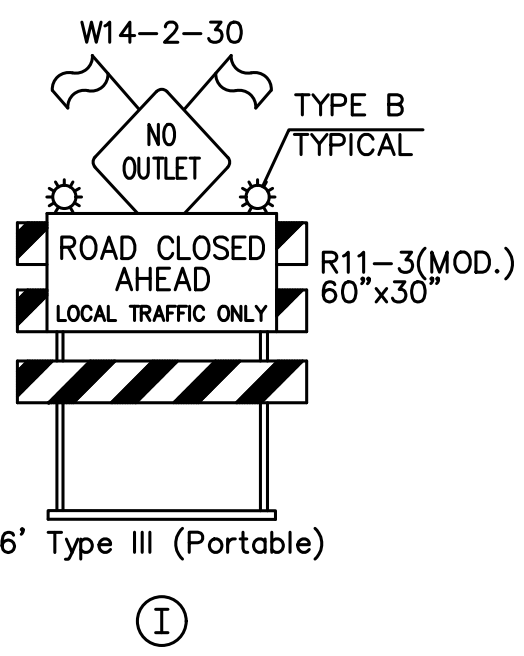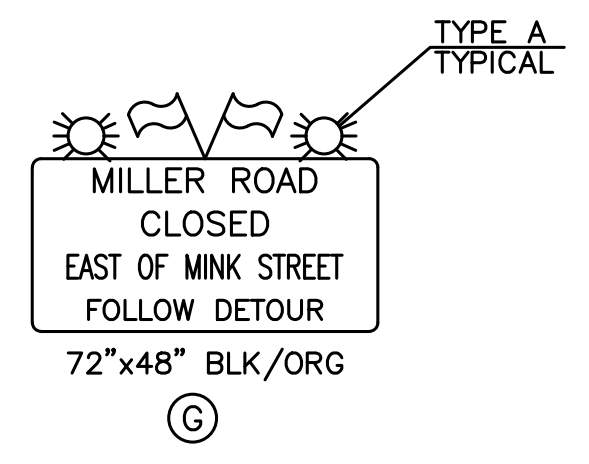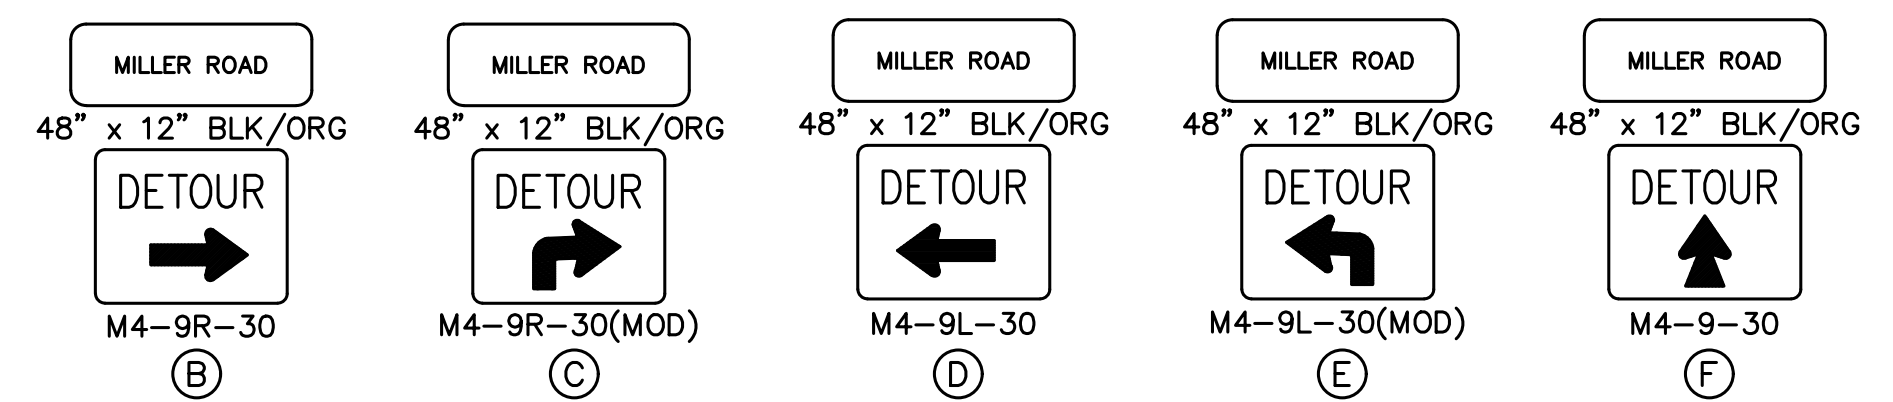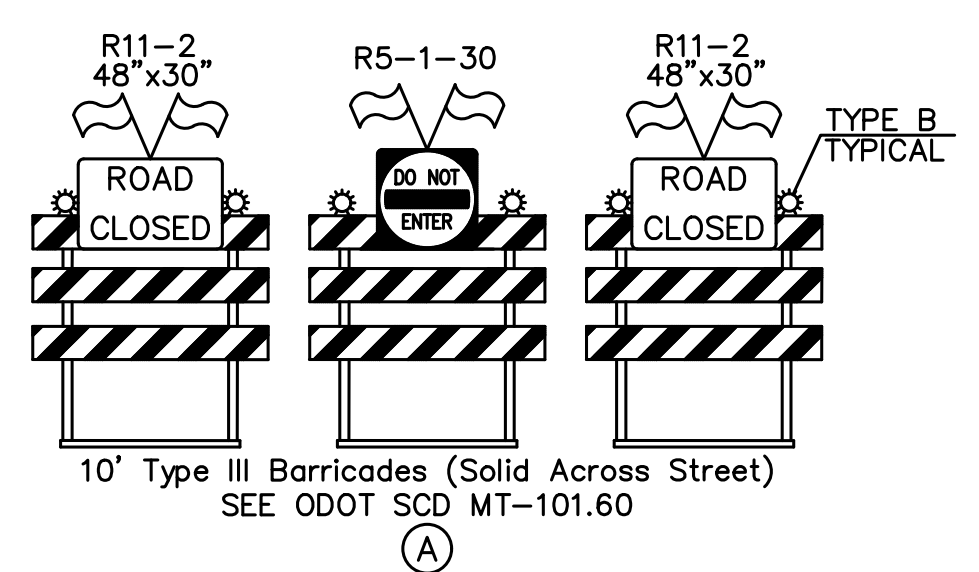

A:\2022\23\01\145\mink\01\_Roadway\_Mink\_Street\_Improvements\10\_2022\2023-MOT\_Phase\_3\_North\_Mop\_1\_Leaf\_Saved\_By: Irwin, 1/26/2023 10:30 AM Last Printed By: Epp, Stephen, 2/16/2023 1:22 PM  
4\_XREF: 20220233-VS-REFN-E, 20220233-WP-MR60-E, 20220233-CS-REFR-N, 20211739-VS-BRD-E





NOT TO SCALE








|            |         |
|------------|---------|
| CALCULATED | EMH     |
| CHECKED    | KRB/IDS |

**MAINTENANCE OF TRAFFIC**  
**MINK ST - PH 3 NORTH**  
**GREEN CHAPEL ROAD DETOUR**

**MINK STREET**  
**IMPROVEMENTS**

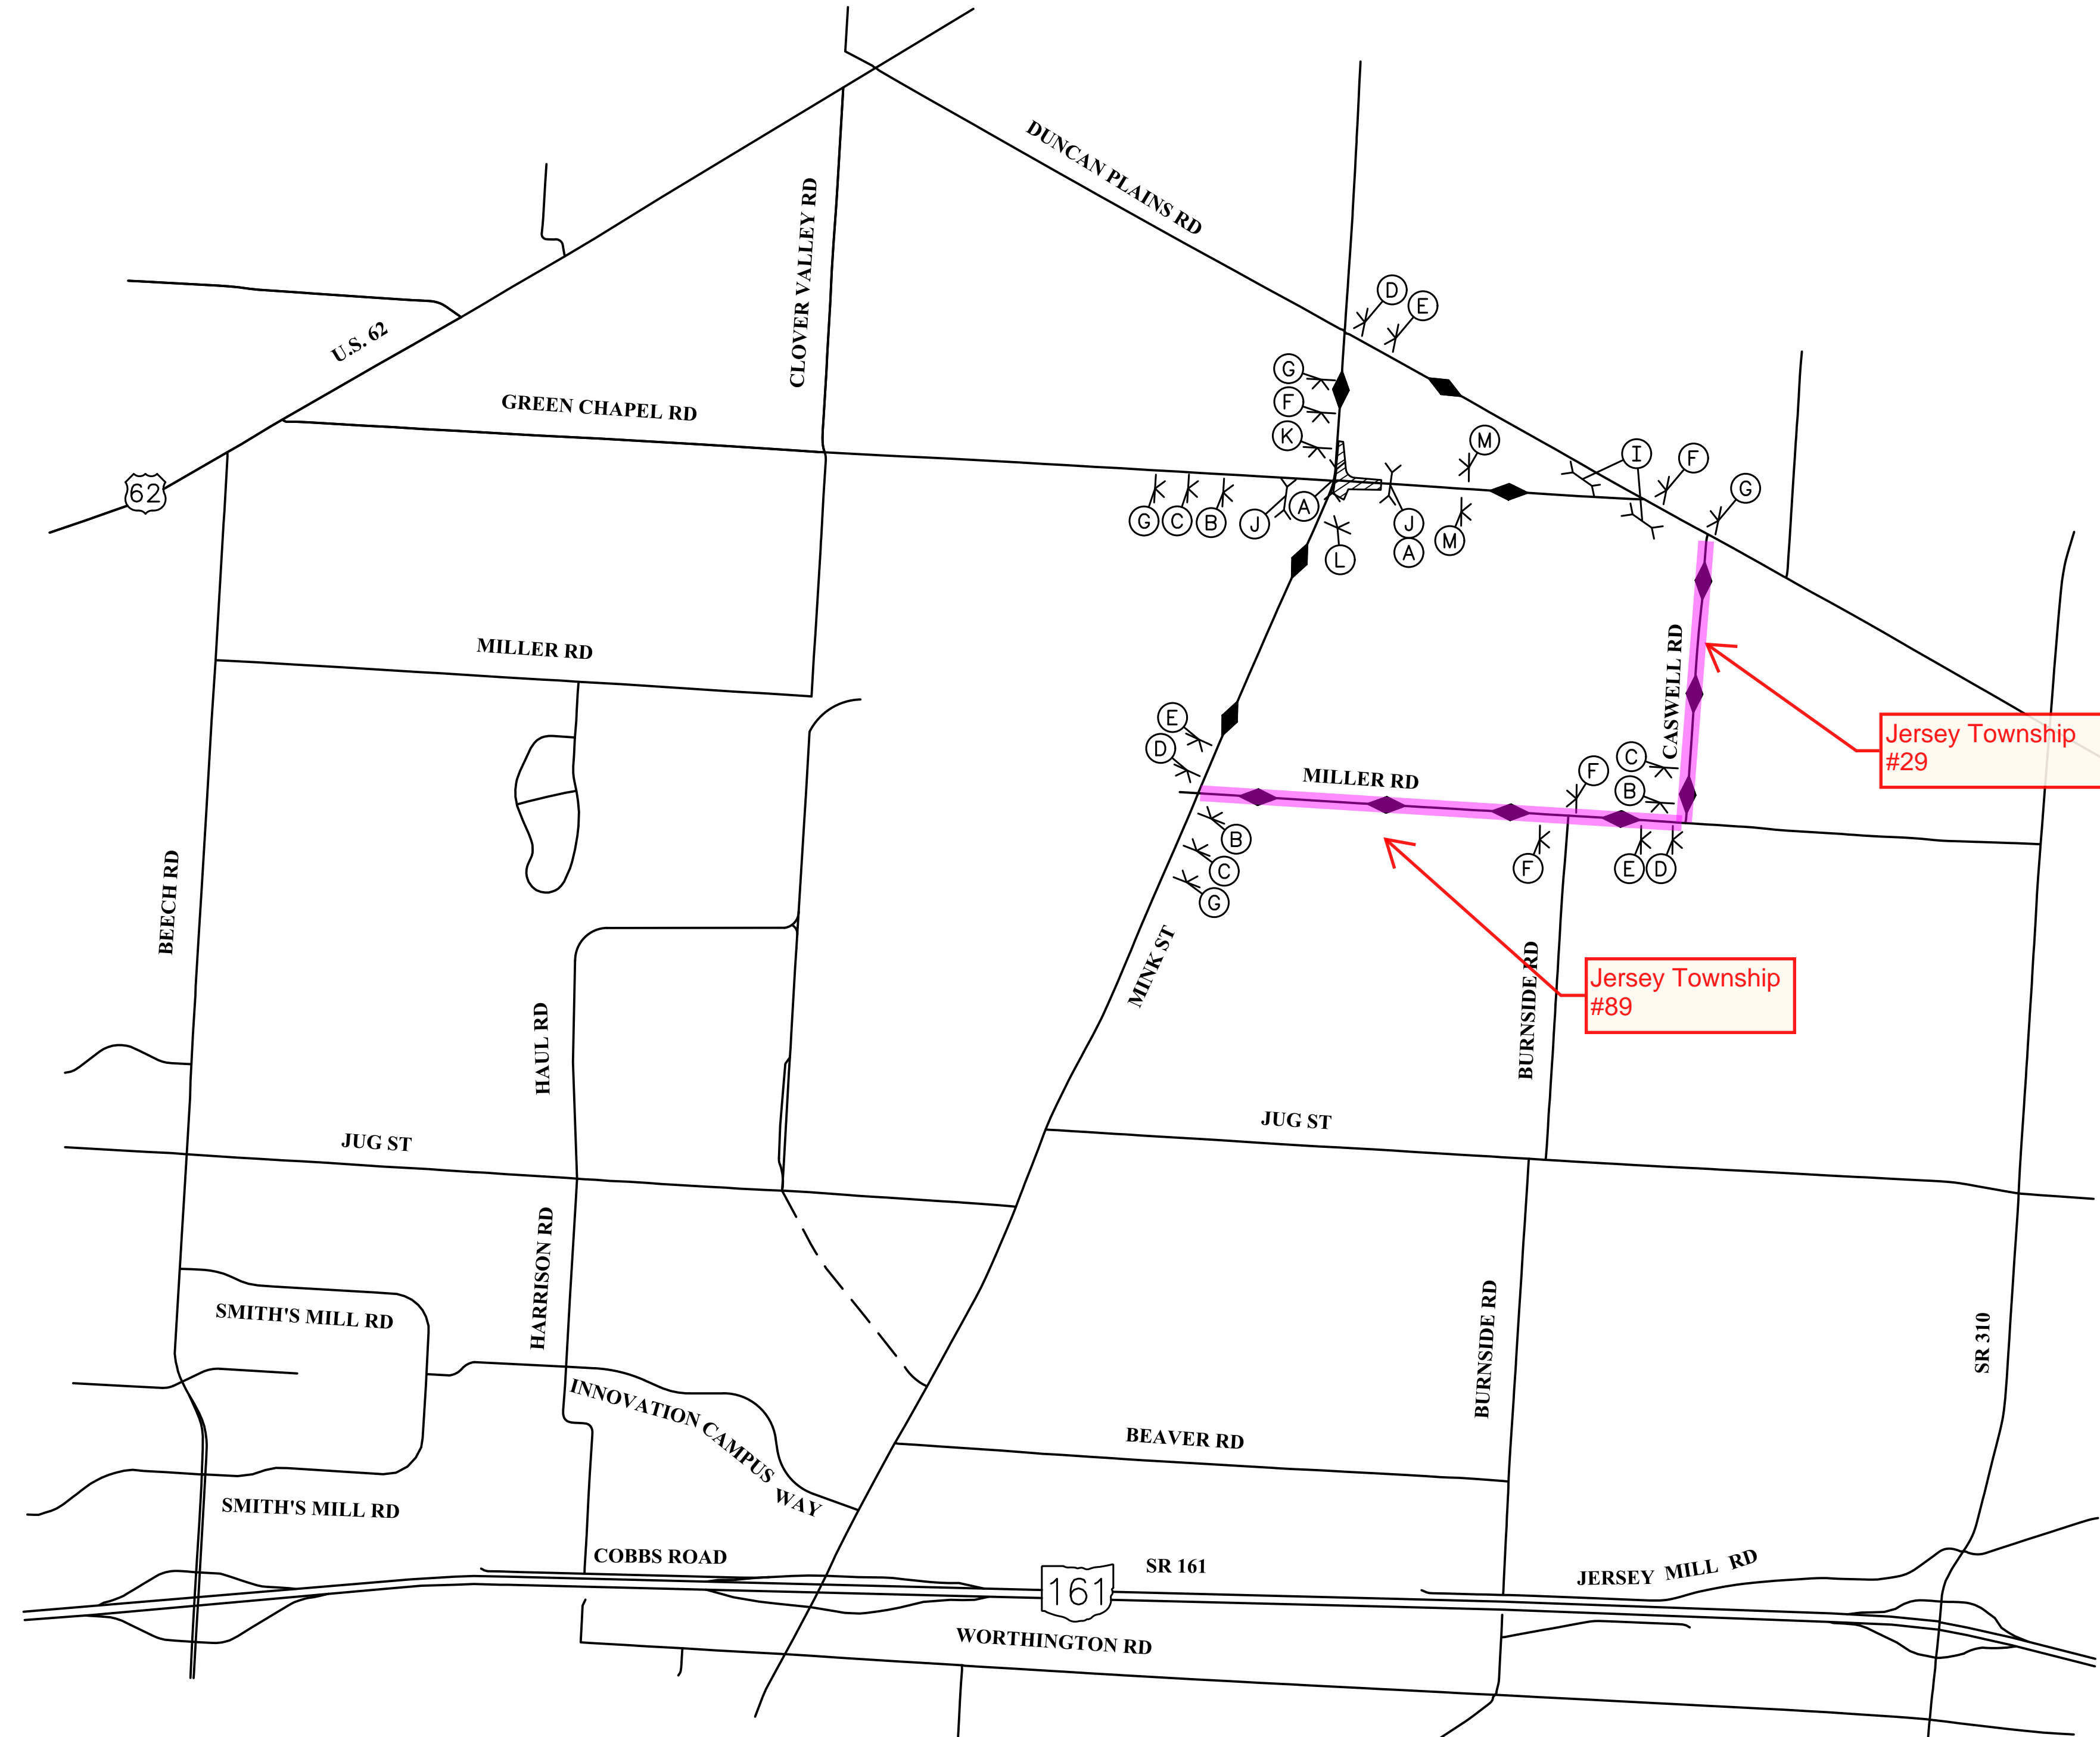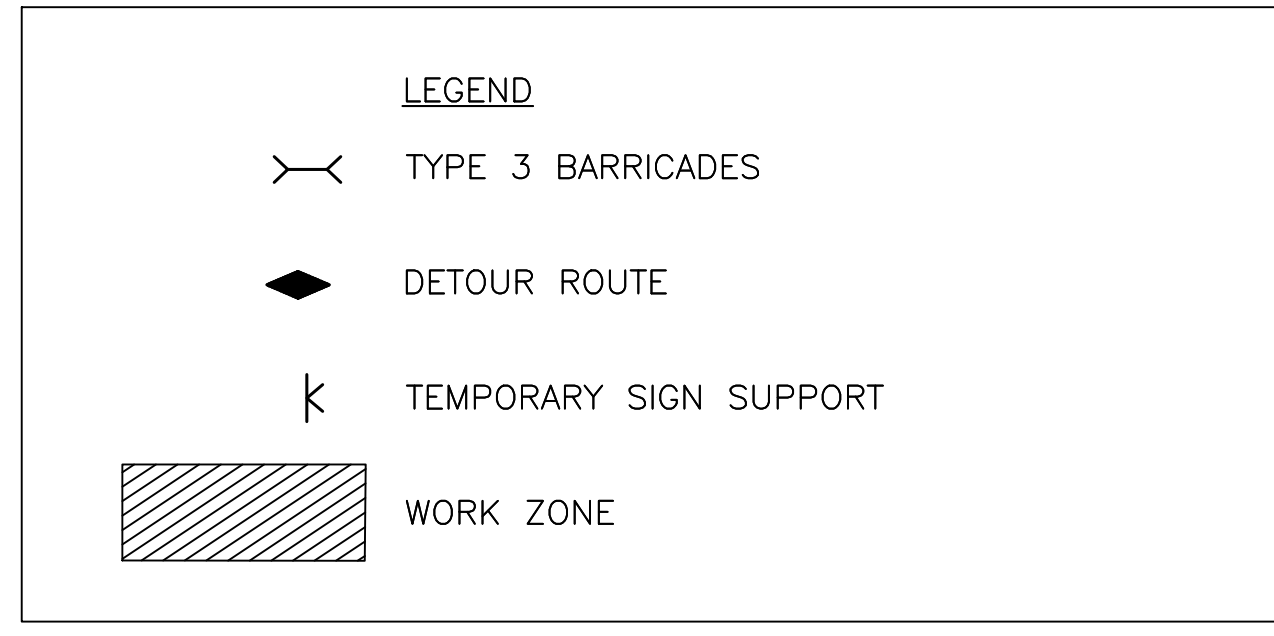

**SIGN LEGEND**

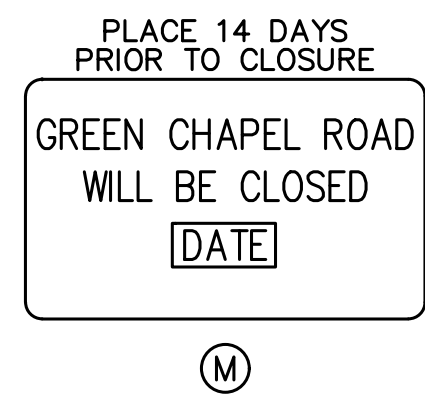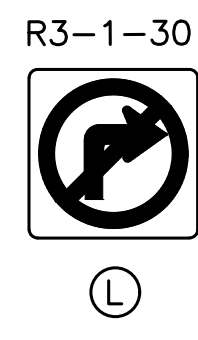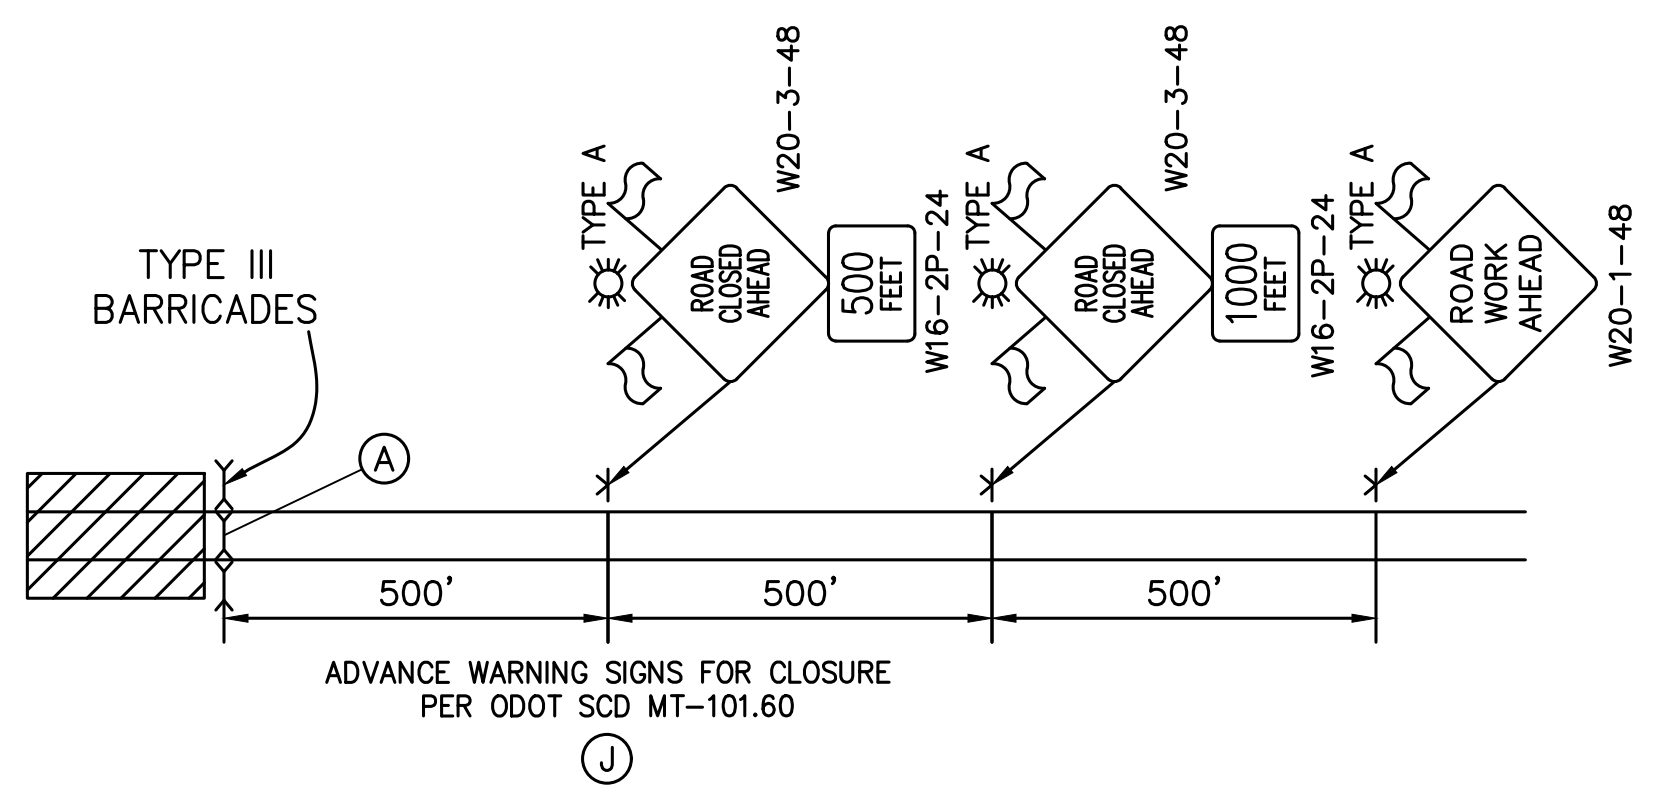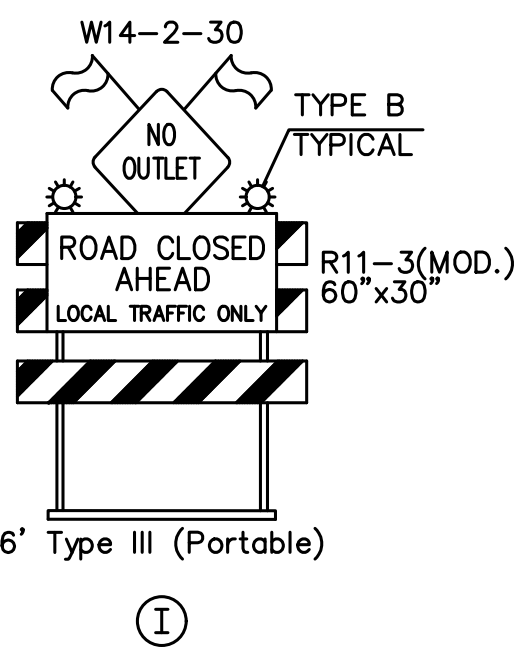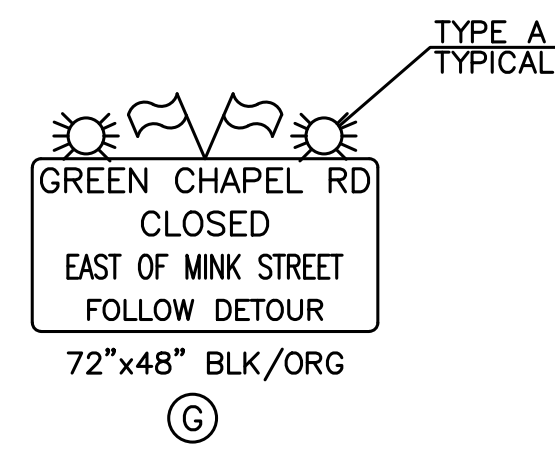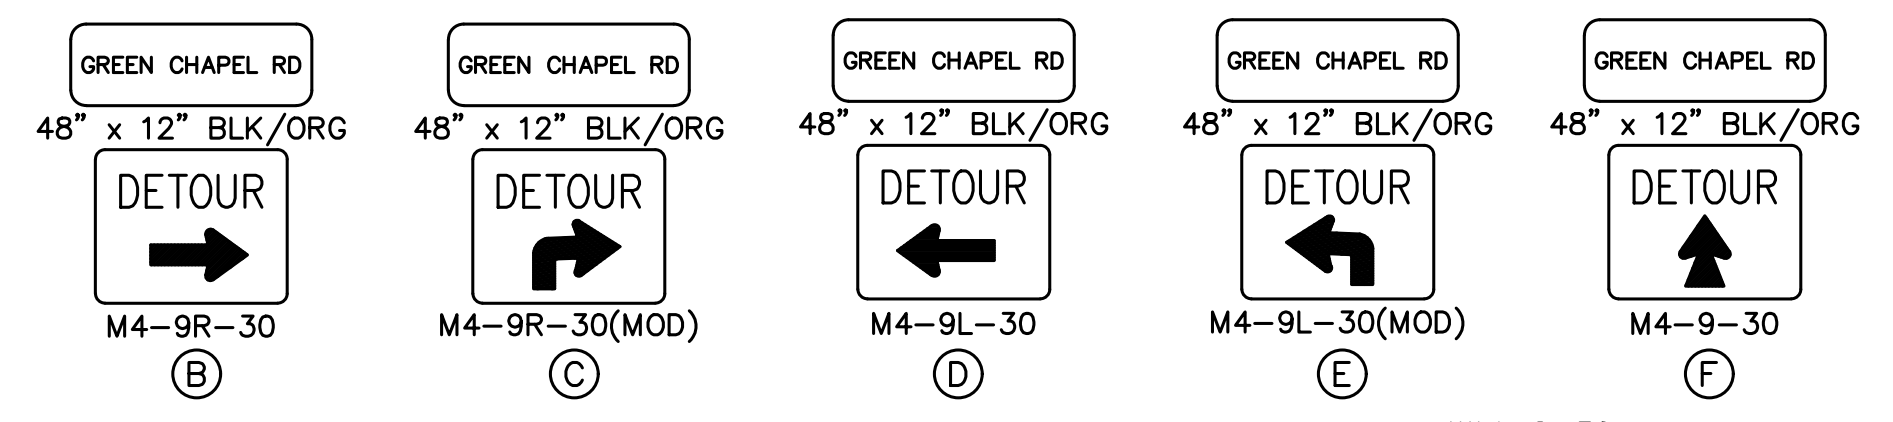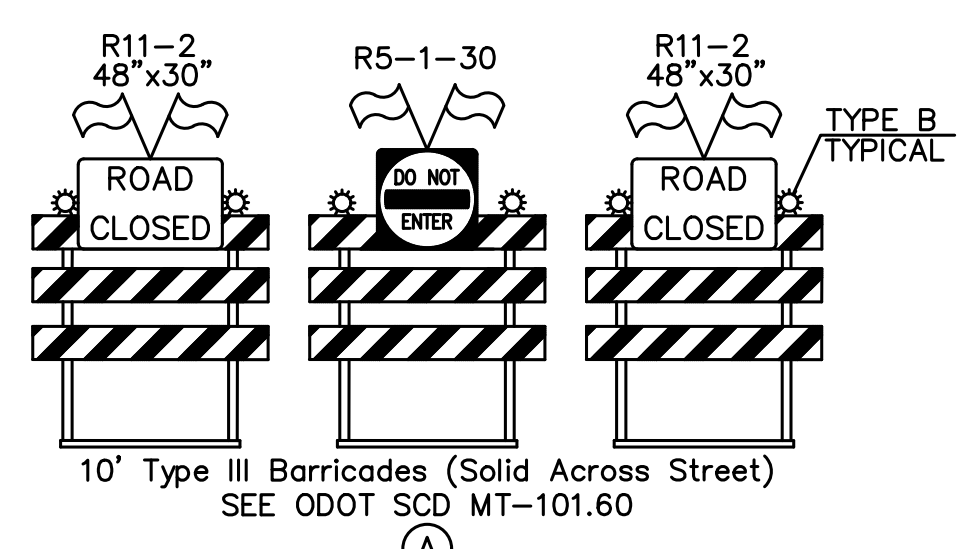

1) 2/2/2023 (2) 1/20/2023 10:30 AM Last Printed By: Epi, Stephen, 2/16/2023 1:22 PM  
 2) 2/2/2023 (2) 1/20/2023 10:30 AM Last Printed By: Epi, Stephen, 2/16/2023 1:22 PM  
 3) 2/2/2023 (2) 1/20/2023 10:30 AM Last Printed By: Epi, Stephen, 2/16/2023 1:22 PM  
 4) 2/2/2023 (2) 1/20/2023 10:30 AM Last Printed By: Epi, Stephen, 2/16/2023 1:22 PM



NOT TO SCALE

CALCULATED  
EMH  
CHECKED  
KRB/IDS

MAINTENANCE OF TRAFFIC  
MINK ST - PH 4 DETOUR





MINK STREET  
IMPROVEMENTS

92  
500


**LEGEND**

- TYPE 3 BARRICADES
- DETOUR ROUTE
- TEMPORARY SIGN SUPPORT
- WORK ZONE

**SIGN LEGEND**

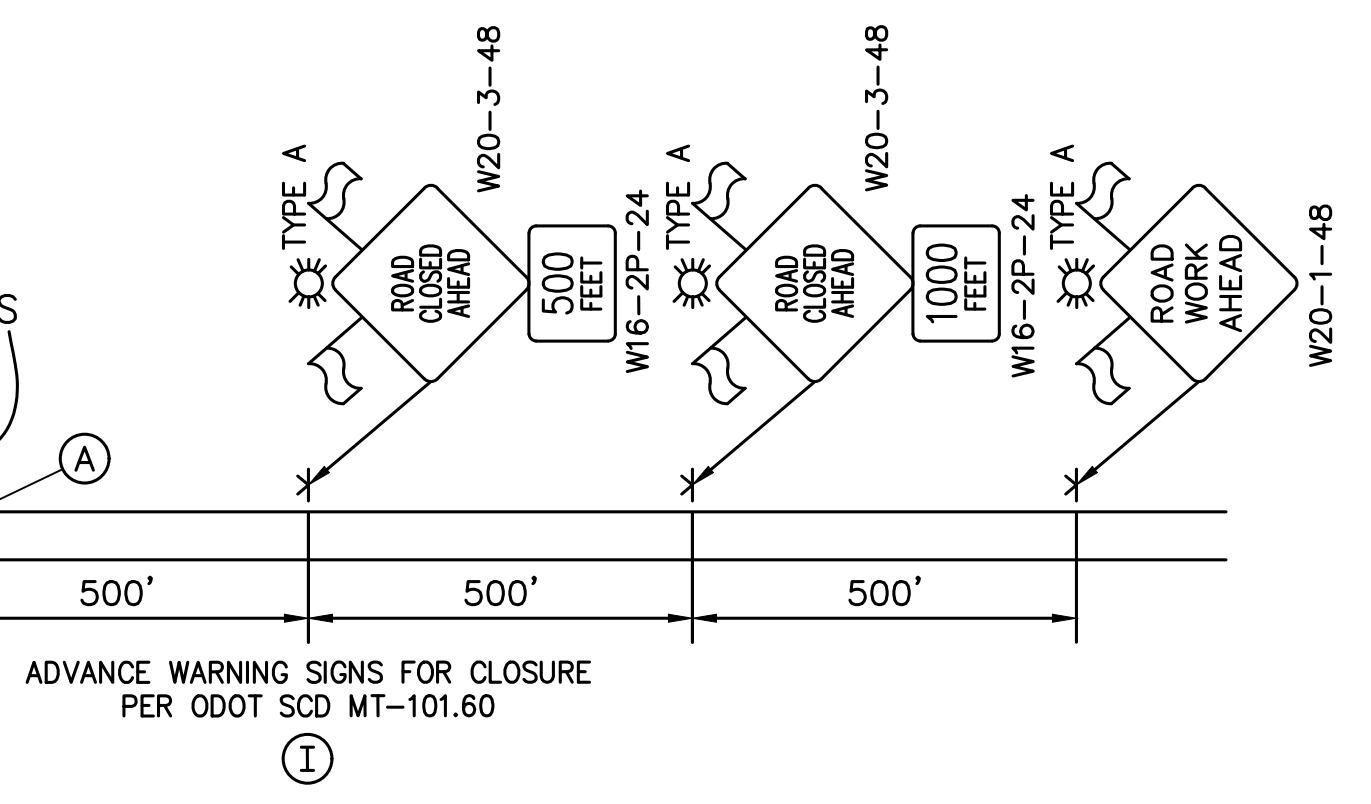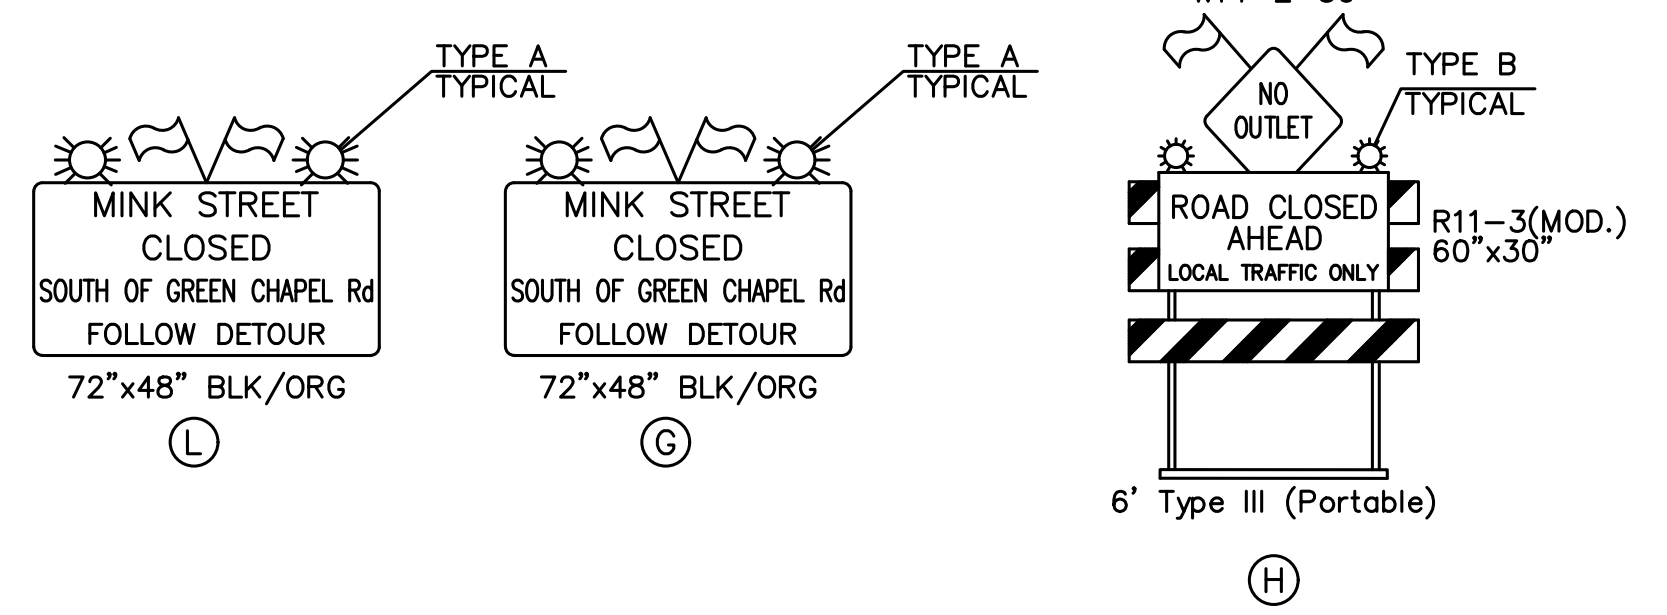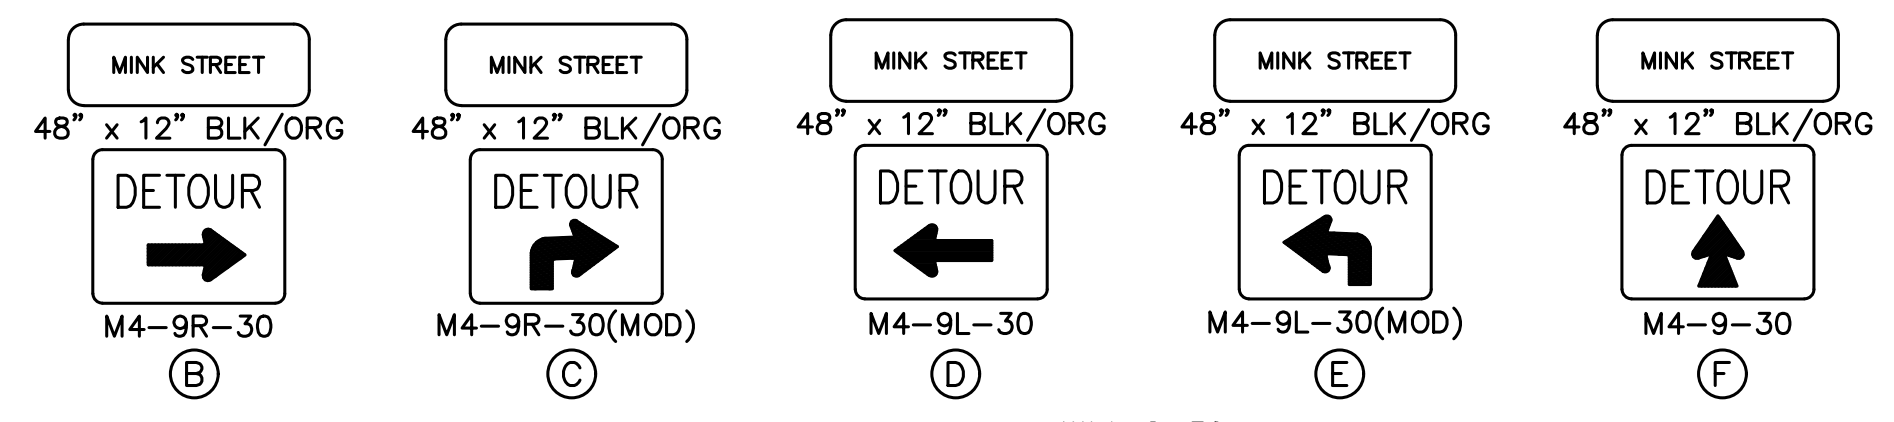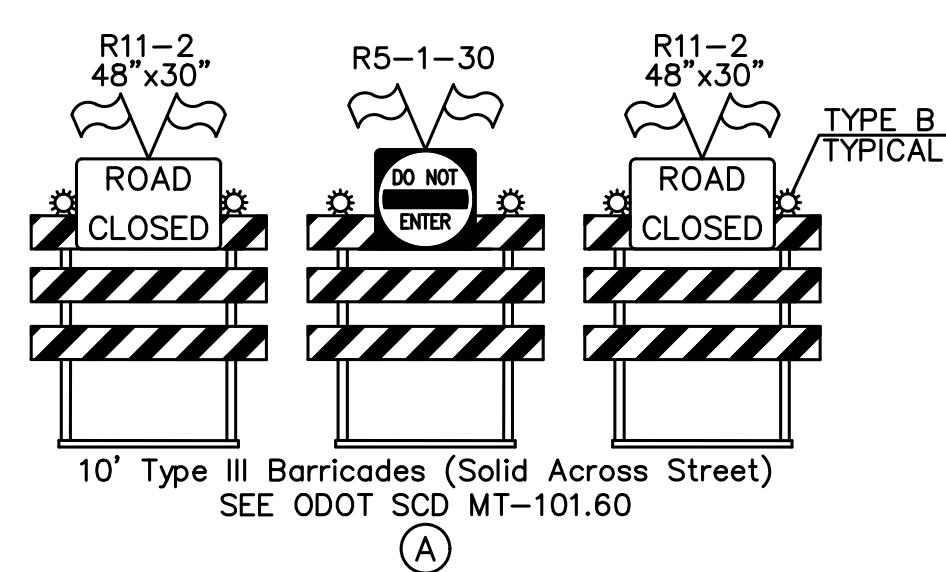

Jersey Township #88

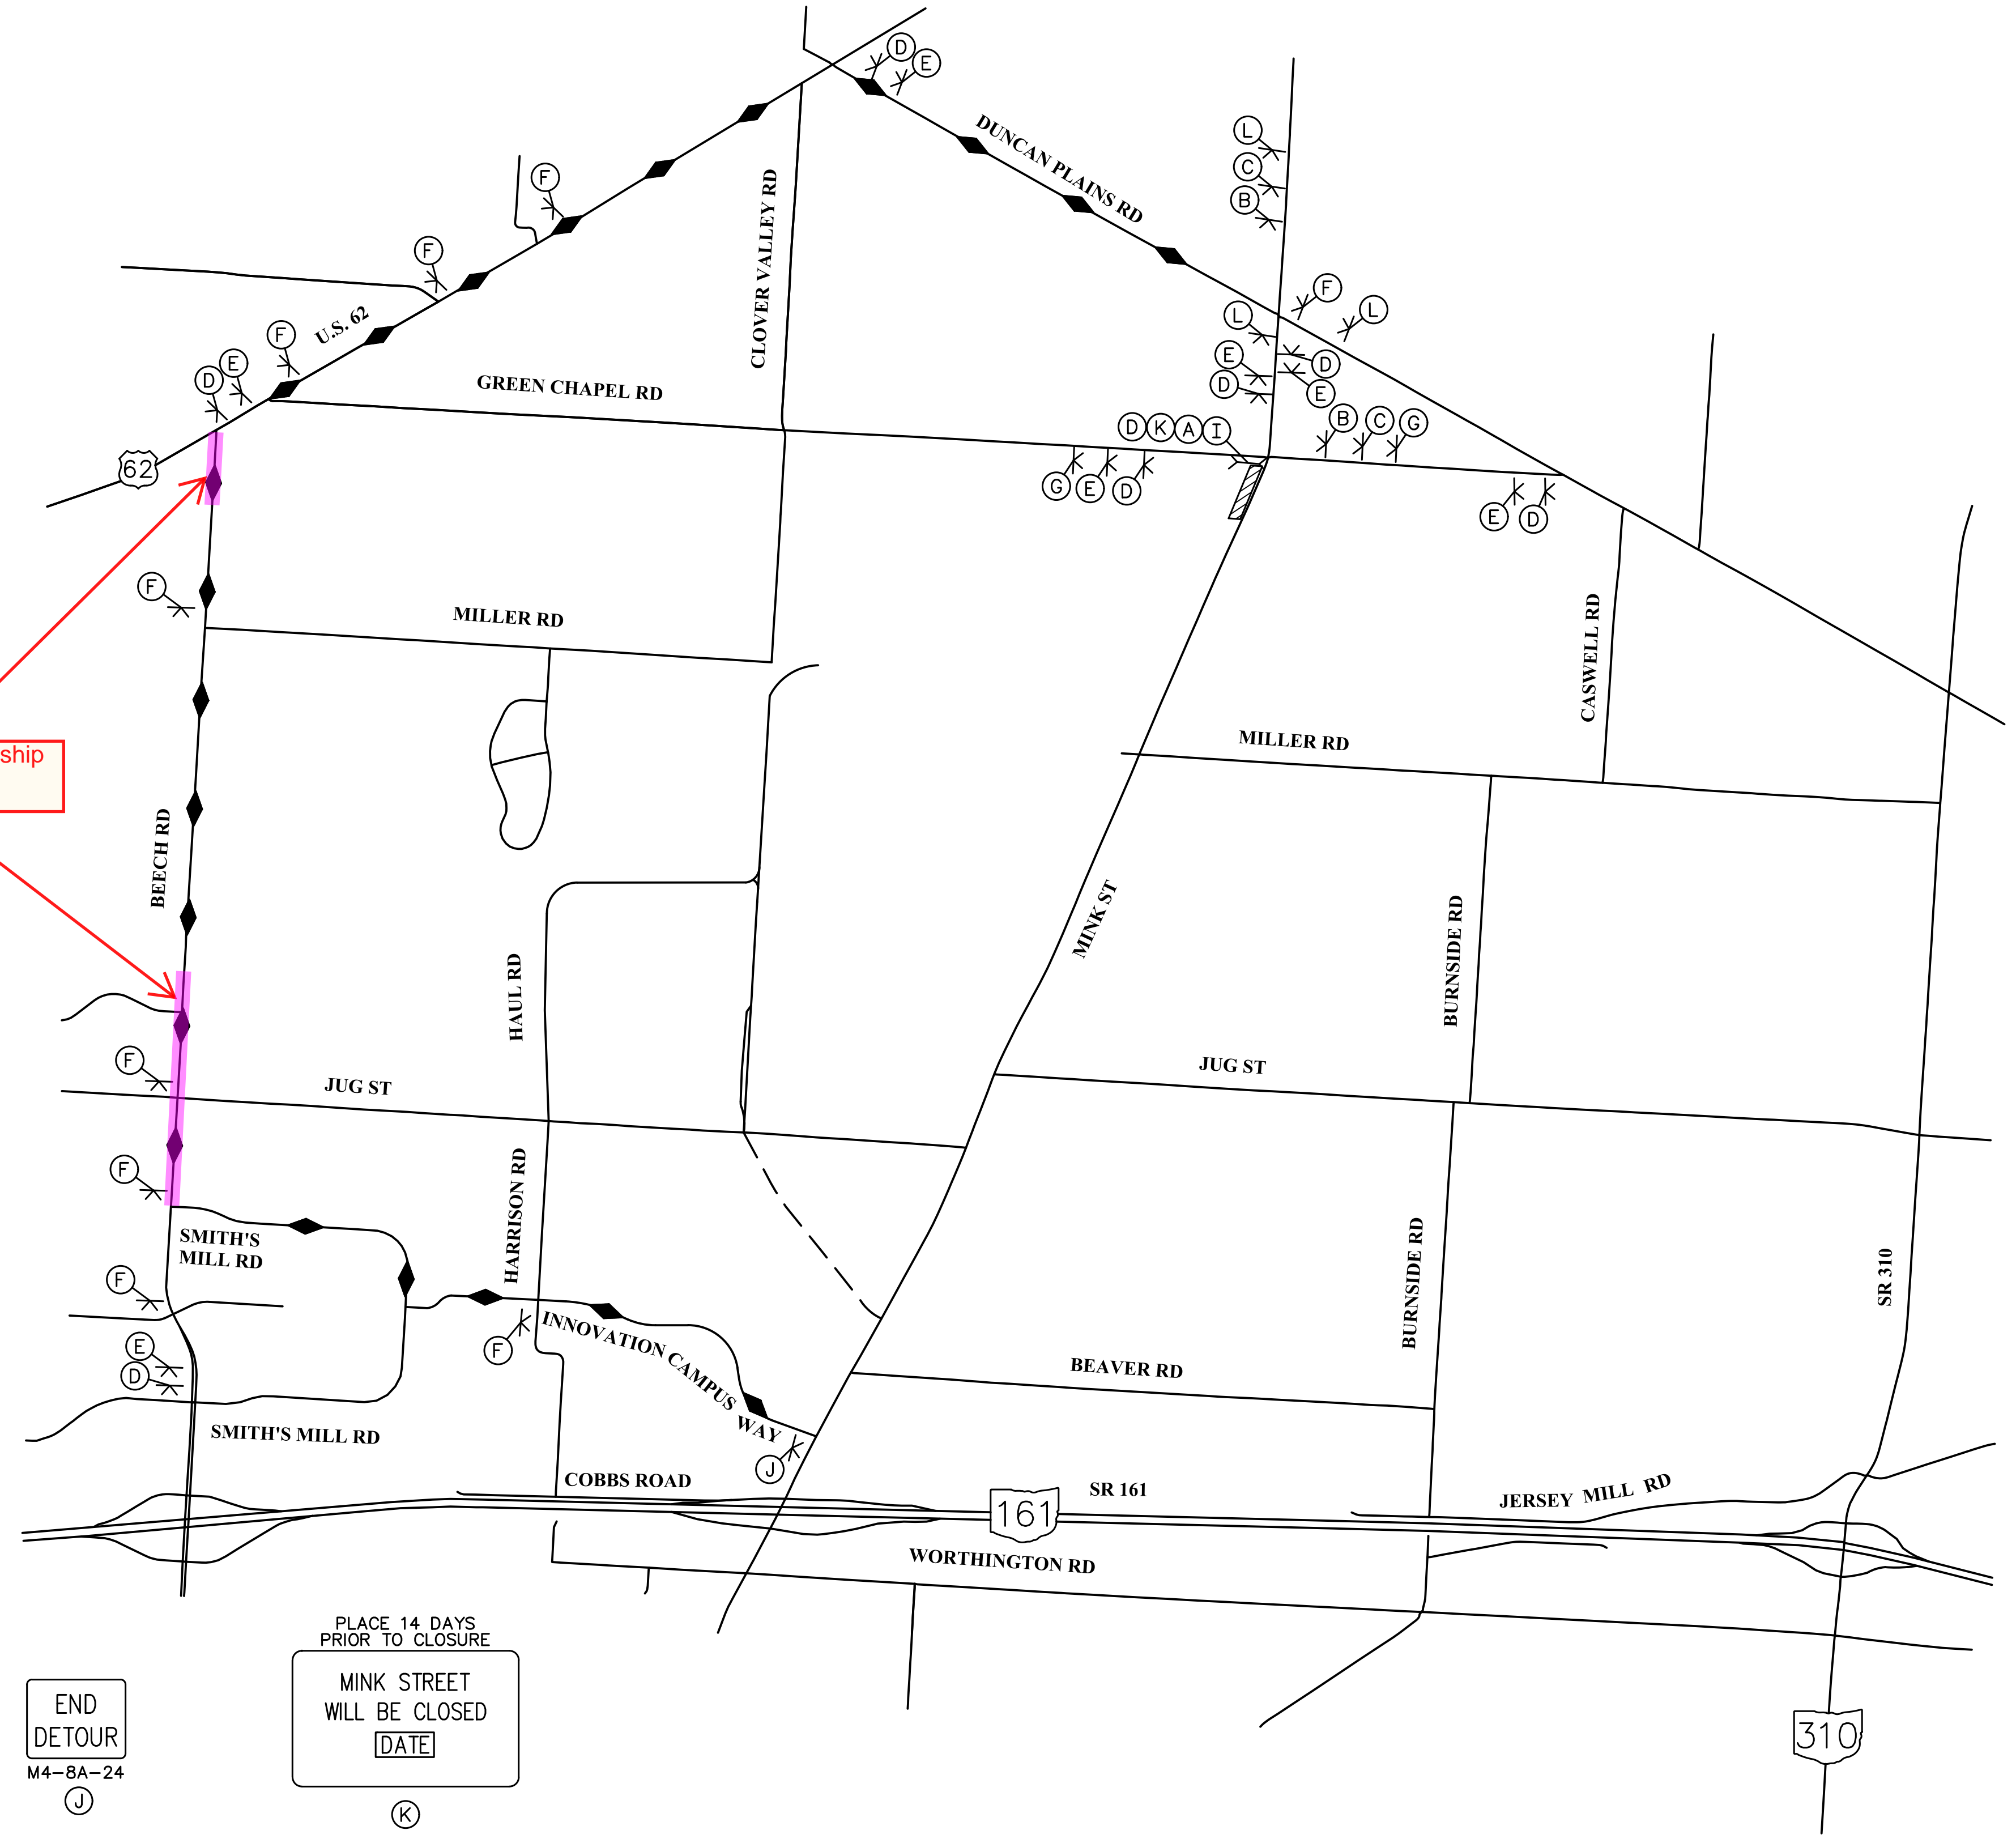

PLACE 14 DAYS  
PRIOR TO CLOSURE

MINK STREET  
WILL BE CLOSED  
[DATE]

END  
DETOUR

M4-8A-24

1) 20230123 (2) 1454464.01 Roadway, Mink Street Improvements 10/20/2023 4:07 PM Rev. 4 Temp. Placement Removal.dwg, Last Saved By: rmin, 1/16/2023 3:00 PM Last Printed By: Esp. Stephens, 2/16/2023 1:25 PM  
 2) XREF: 20220223-VIS-REF-E, 20220223-IMP-MR6-E, 20220223-CO-S-REF-N, 20211131-VIS-B20-E